

2 75-79 PAERATA RD SITE PLAN
1 : 1000

GENERAL NOTES

- ALL DIMENSIONS ARE IN MM UNLESS OTHERWISE STATED OTHERWISE REFER TO ENGINEER FOR ALL STRUCTURAL AND REINFORCING DESIGN
- NO DIMENSIONS ARE TO BE SCALED FROM THE DRAWING
- ALL DRAWINGS ARE TO BE READ IN CONJUNCTION WITH OTHER DRAWINGS ON THE SET
- ANY DISCREPANCIES FOUND IN THIS DRAWING OR ANY RELATED DOCUMENTS ARE TO BE REPORTED TO THE ARCHITECT
- ALL CONSTRUCTION TO COMPLY WITH RELEVANT CLAUSES OF THE NEW ZEALAND BUILDING CODE AND LOCAT AUTHORITIES

LEGEND

- FIRE EXTINGUISHER
- BOUNDARY LINE
- EMERGENCY ASSEMBLY POINT
- HAZARDOUS AREA ATMOSPHERE ZONE - (CLASS 3) STORAGE ONLY AS PER AS/NZS60078:10.1: 2009 SECTION ZA.5.2.3 B (I) WHERE PACKAGES OF VOLUMES GREATER THAN MINOR STORAGE AS DEFINED IN AS1940 REMAIN CLOSED.
- LPG CYLINDER SWAP CABINET, HAZARDOUS ZONE 1.5M
- ZONE: TWO - EXTENT OF INADEQUATELY SPACE, E.G. THE INTERIOR OF THE STRUCTURE AND WITHIN THE SPACE FROM GROUND LEVEL TO ONE METER ABOVE.

TRAILLITE
Caravans and Motorhomes Ltd
77 Paerata rd

PROJECT

HAZARDOUS GOODS

77 PAERATA RD
PUKEKOHE

TITLE

PRODUCTION SITE PLAN

SCALE

A3, 1:300

DRAWN:

JASON BULL

JOB NO.

VERSION

SHEET NO.

0001





1A

A011




- GENERAL NOTES
- ALL DIMENSIONS ARE IN MM UNLESS OTHERWISE STATED OTHERWISE REFER TO ENGINEER FOR ALL STRUCTURAL AND REINFORCING DESIGN
 - NO DIMENSIONS ARE TO BE SCALED FROM THE DRAWING
 - ALL DRAWINGS ARE TO BE READ IN CONJUNCTION WITH OTHER DRAWINGS ON THE SET
 - ANY DISCREPANCIES FOUND IN THIS DRAWING OR ANY RELATED DOCUMENTS ARE TO BE REPORTED TO THE ARCHITECT
 - ALL CONSTRUCTION TO COMPLY WITH RELEVANT CLAUSES OF THE NEW ZEALAND BUILDING CODE AND LOCAL AUTHORITIES

LEGEND

-  FIRE EXTINGUISHER
-  BOUNDARY LINE
-  EMERGENCY ASSEMBLY POINT
-  HAZARDOUS AREA ATMOSPHERE ZONE - (CLASS 3) STORAGE ONLY AS PER AS/NZS60079.10.1: 2009 SECTION ZA.5.2.3 B (I) WHERE PACKAGES OF VOLUMES GREATER THAN MINOR STORAGE AS DEFINED IN AS1940 REMAIN CLOSED.

ZONE: TWO - EXTENT OF INADEQUATELY SPACE. E.G. THE INTERIOR OF THE STRUCTURE AND WITHIN THE SPACE FROM GROUND LEVEL TO ONE METER ABOVE.

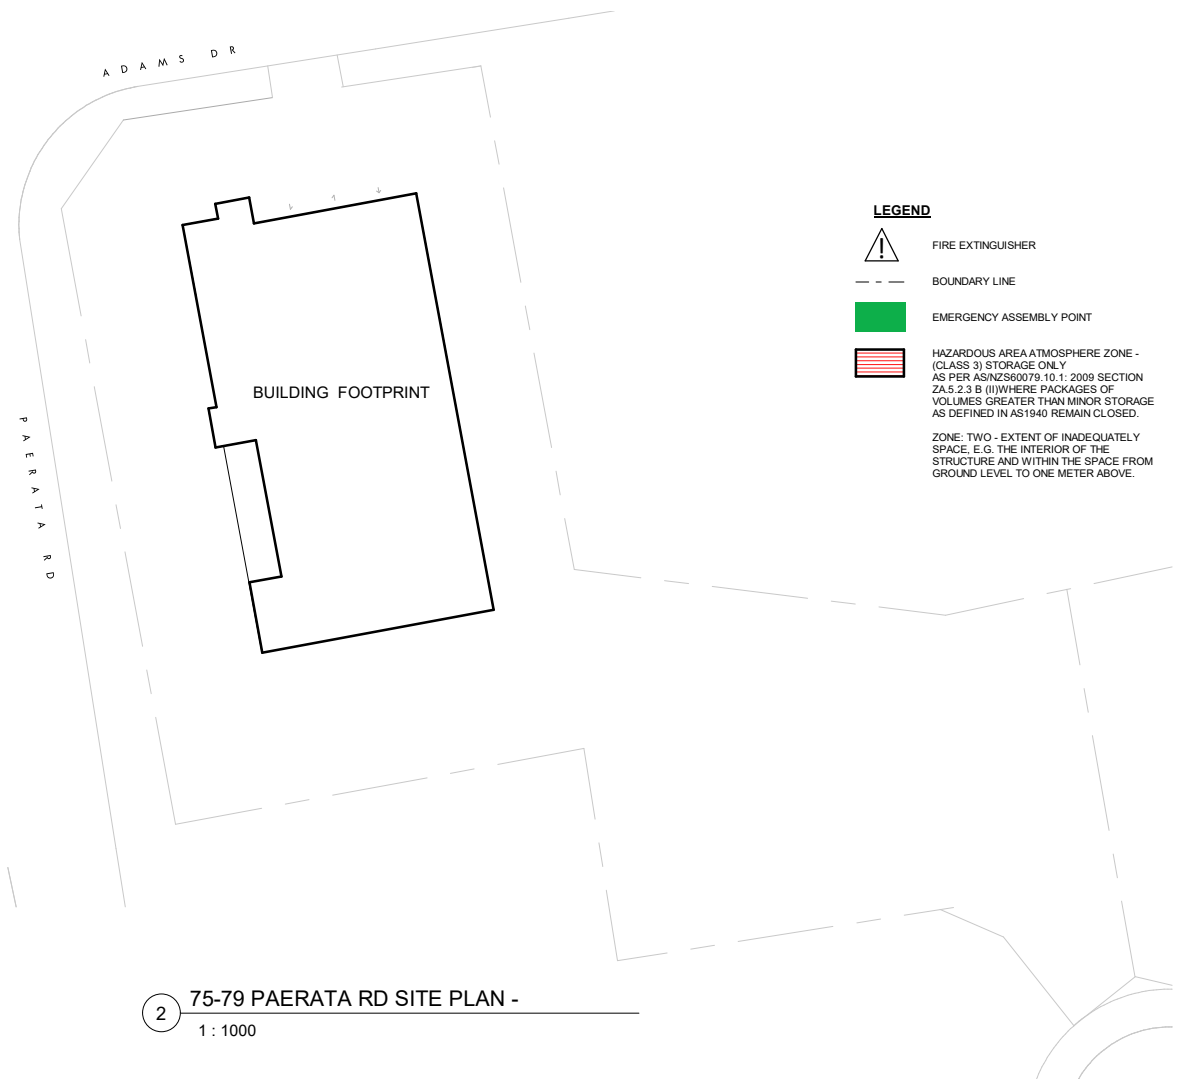

2 75-79 PAERATA RD SITE PLAN -
1 : 1000

TRAILLITE
Caravans and Motorhomes Ltd
77 Paerata rd


 



 
PROJECT		
HAZARDOUS GOODS		
77 PAERATA RD PUKEKOHE		
TITLE		
PRODUCTION FIRST FLOOR		
SCALE		
A3, 1:300		
DRAWN: JASON BULL		
JOB NO.	VERSION	SHEET NO.
0001	1A	A021




GENERAL NOTES

- ALL DIMENSIONS ARE IN MM UNLESS OTHERWISE STATED OTHERWISE REFER TO ENGINEER FOR ALL STRUCTURAL AND REINFORCING DESIGN
- NO DIMENSIONS ARE TO BE SCALED FROM THE DRAWING
- ALL DRAWINGS ARE TO BE READ IN CONJUNCTION WITH OTHER DRAWINGS ON THE SET
- ANY DISCREPANCIES FOUND IN THIS DRAWING OR ANY RELATED DOCUMENTS ARE TO BE REPORTED TO THE ARCHITECT
- ALL CONSTRUCTION TO COMPLY WITH RELEVANT CLAUSES OF THE NEW ZEALAND BUILDING CODE AND LOCAL AUTHORITIES

LEGEND

-  FIRE EXTINGUISHER
-  BOUNDARY LINE
-  FIRE HOSE
-  EMERGENCY ASSEMBLY POINT
-  HAZARDOUS AREA ATMOSPHERE ZONE - FOR STORAGE CABINETS AS DEFINED BY AS1940. IRRESPECTIVE OF THE VENTILATION OF THE STORAGE AREA.
ZONE ONE - FULL INTERIOR OF THE CABINET
-  ZONE TWO - THE EXTERIOR OF THE CABINET TOGETHER WITH ANY VENT PROVIDED ON THE CABINET. FROM GROUND LEVEL TO 1.0 METRE ABOVE AND 3.0 METRES Laterally

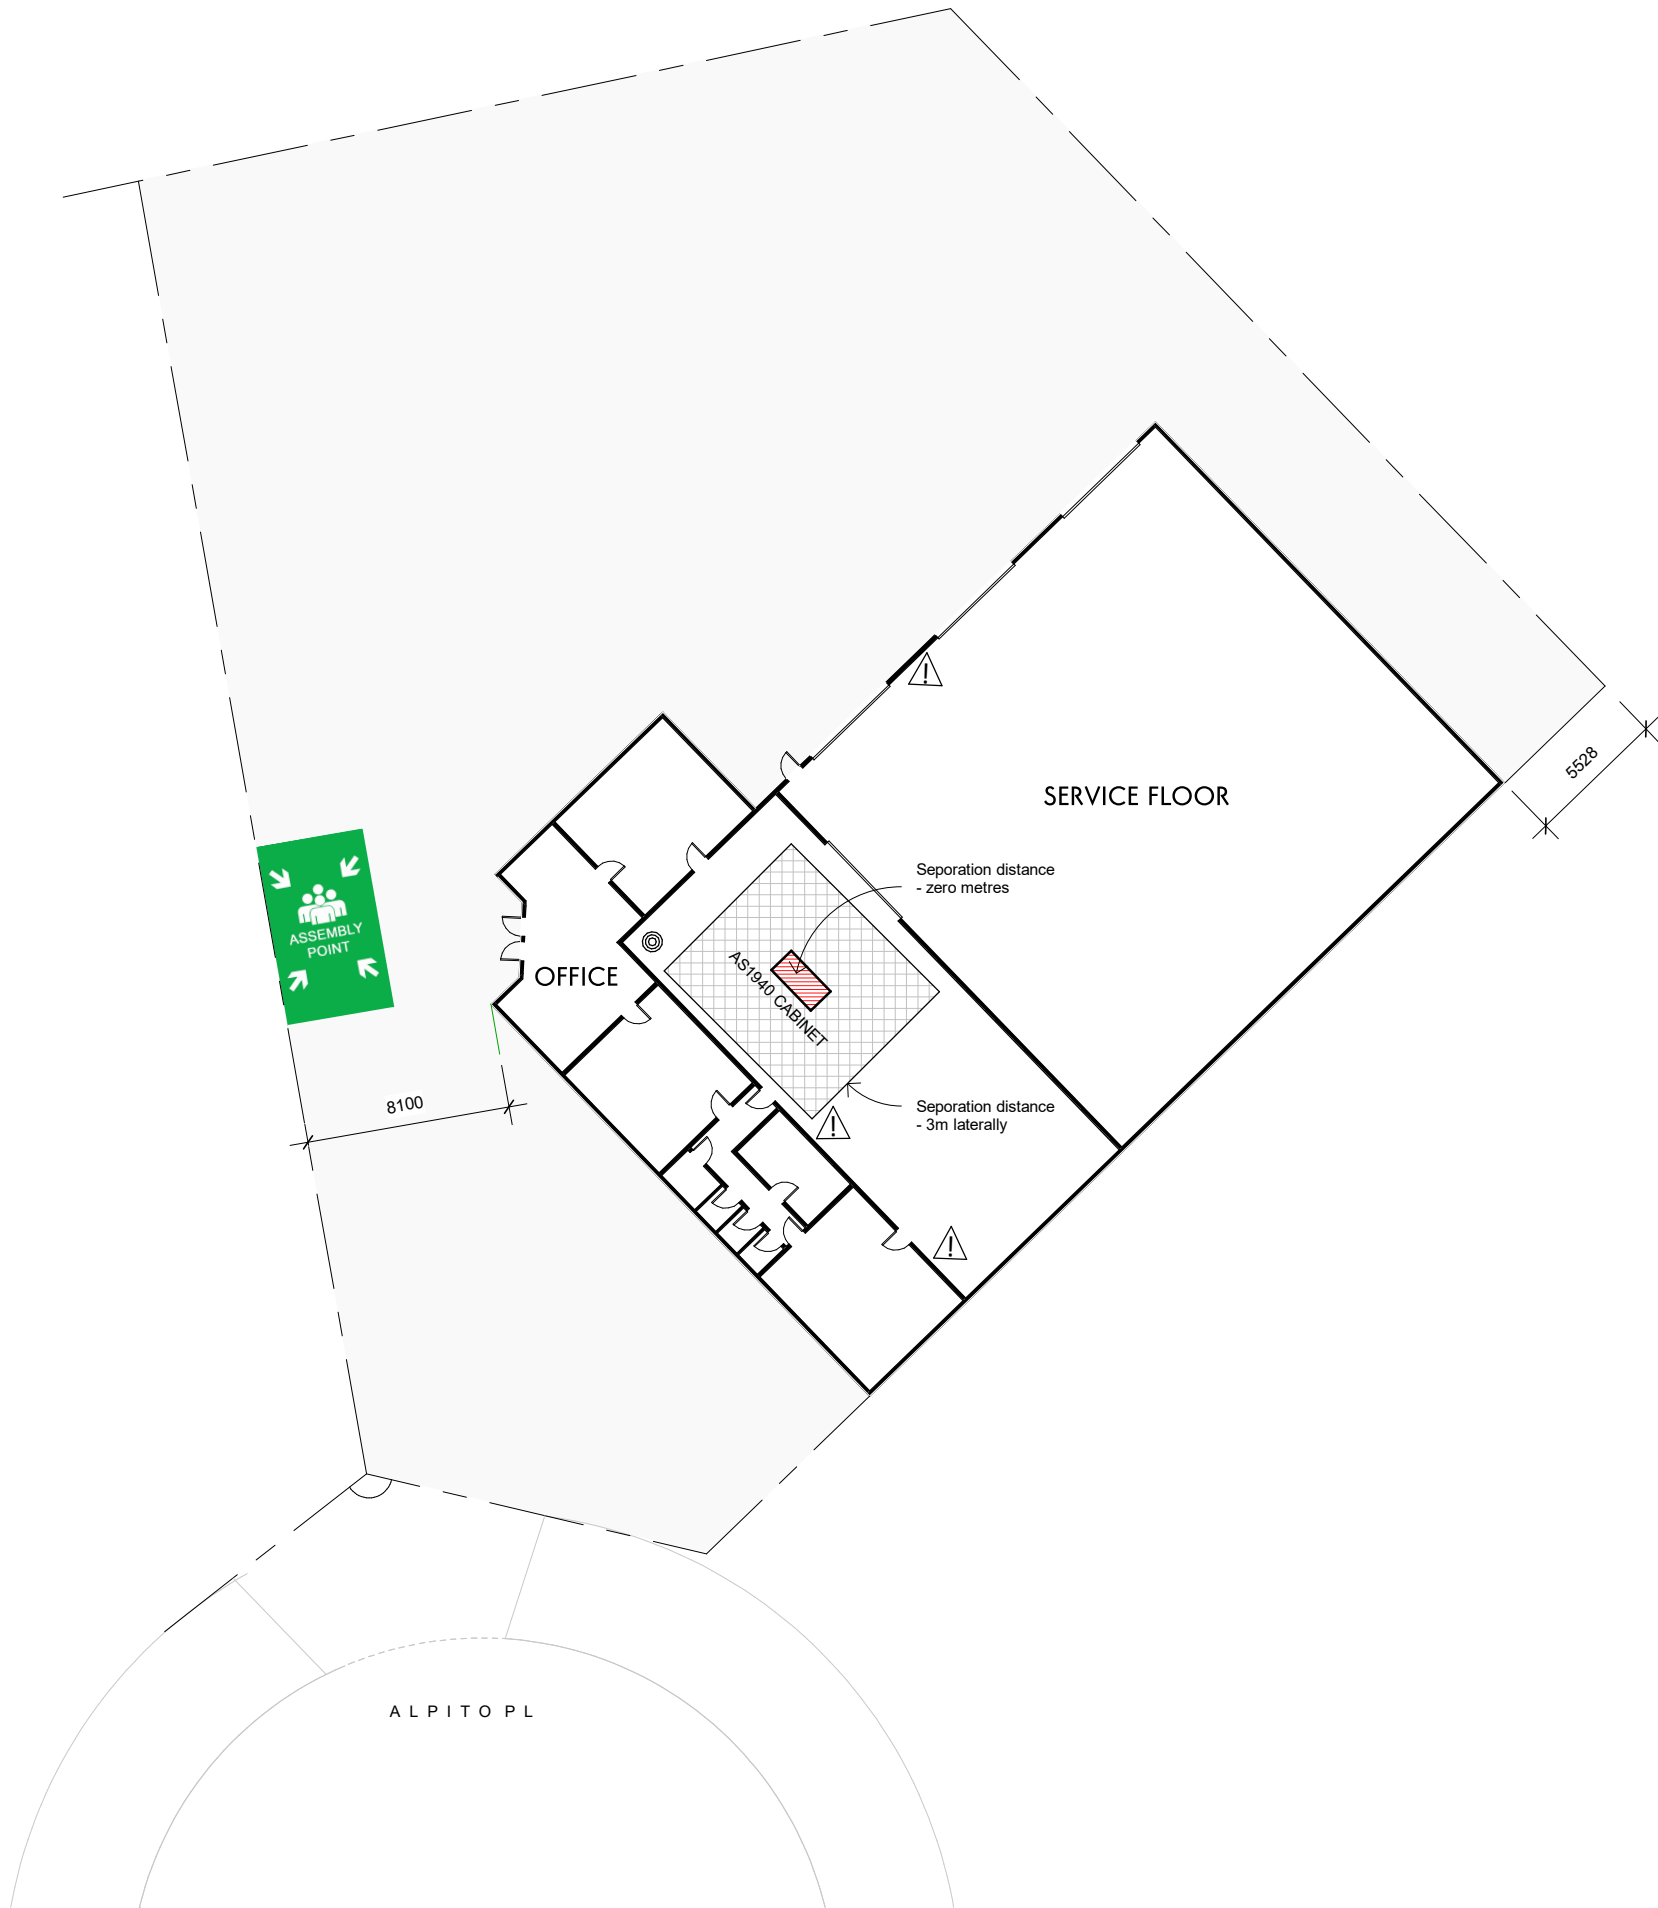

TRAILLITE
Caravans and Motorhomes Ltd
77 Paerata rd

PROJECT

HAZARDOUS GOODS

15 ALPITO PLACE,
PUKEKOHE

TITLE

SERVICE SITE PLAN

SCALE

A3, 1:300

DRAWN:

JASON BULL

JOB NO.

VERSION

SHEET NO.

0001

1A

A0311