



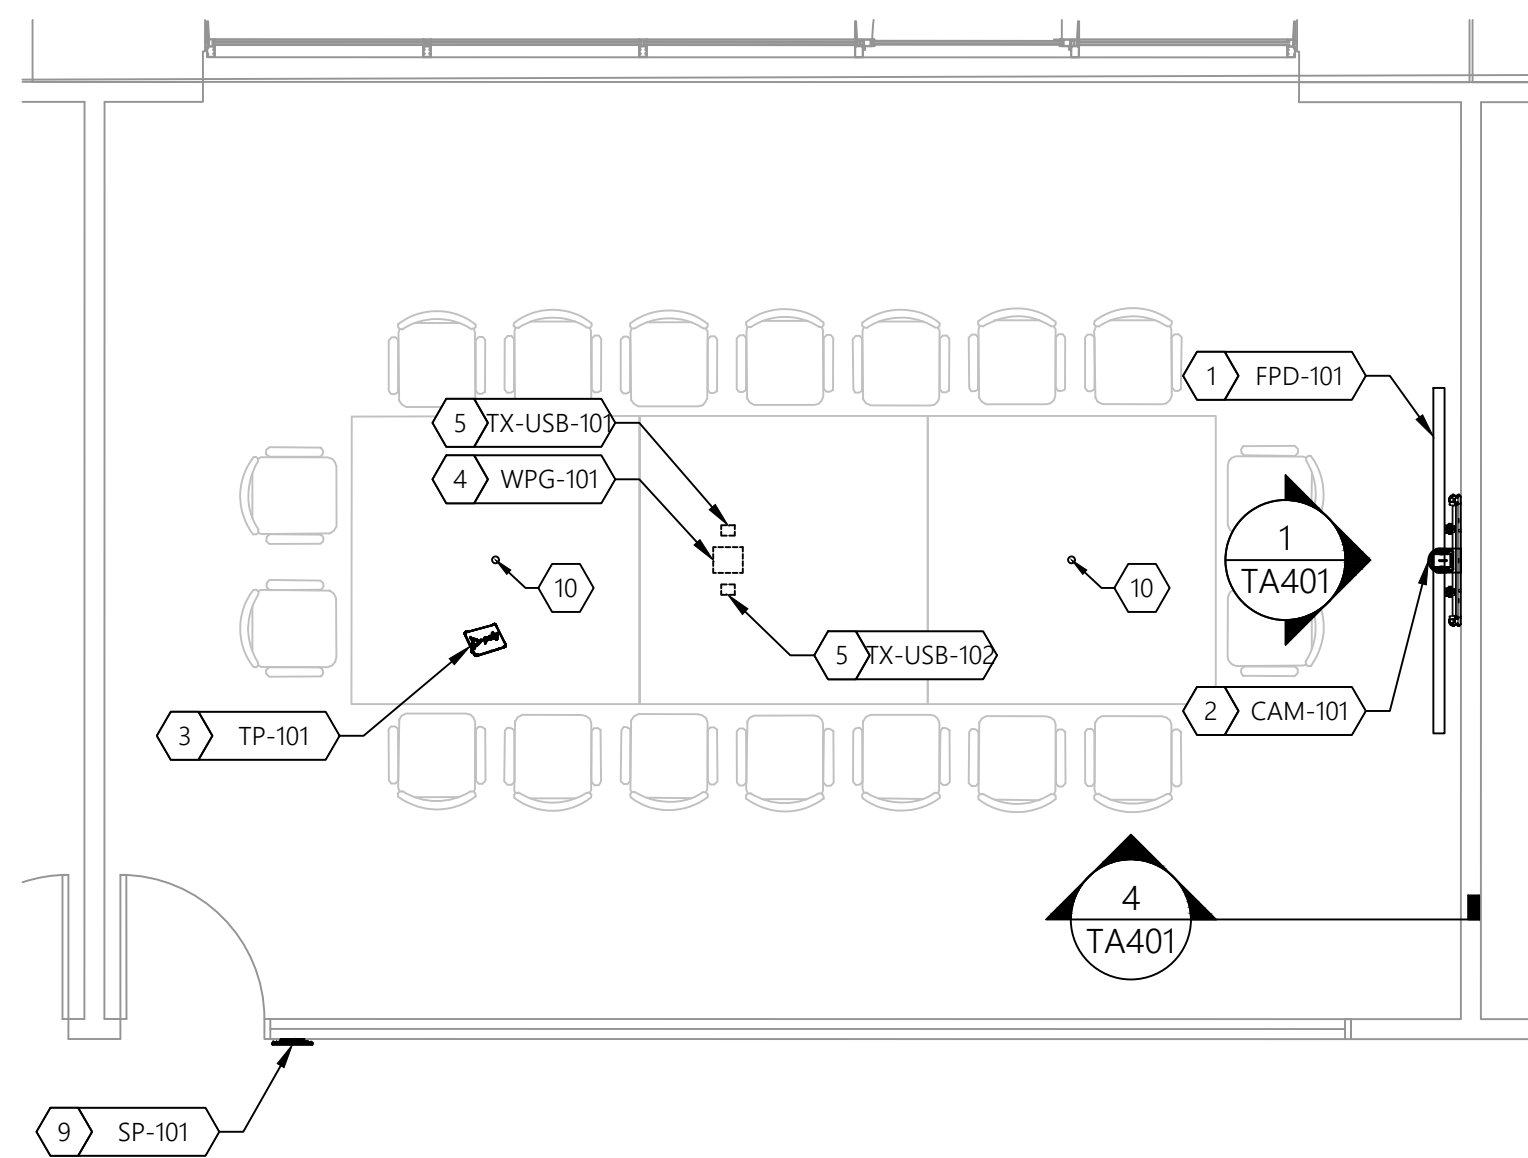


1 / AV EQUIPMENT LAYOUT - PLAN VIEW

TYPICAL OF CADENZA (B-119) & SORRENTO (B-121) BOARDROOMS
Scale: 1/4" = 1'-0"

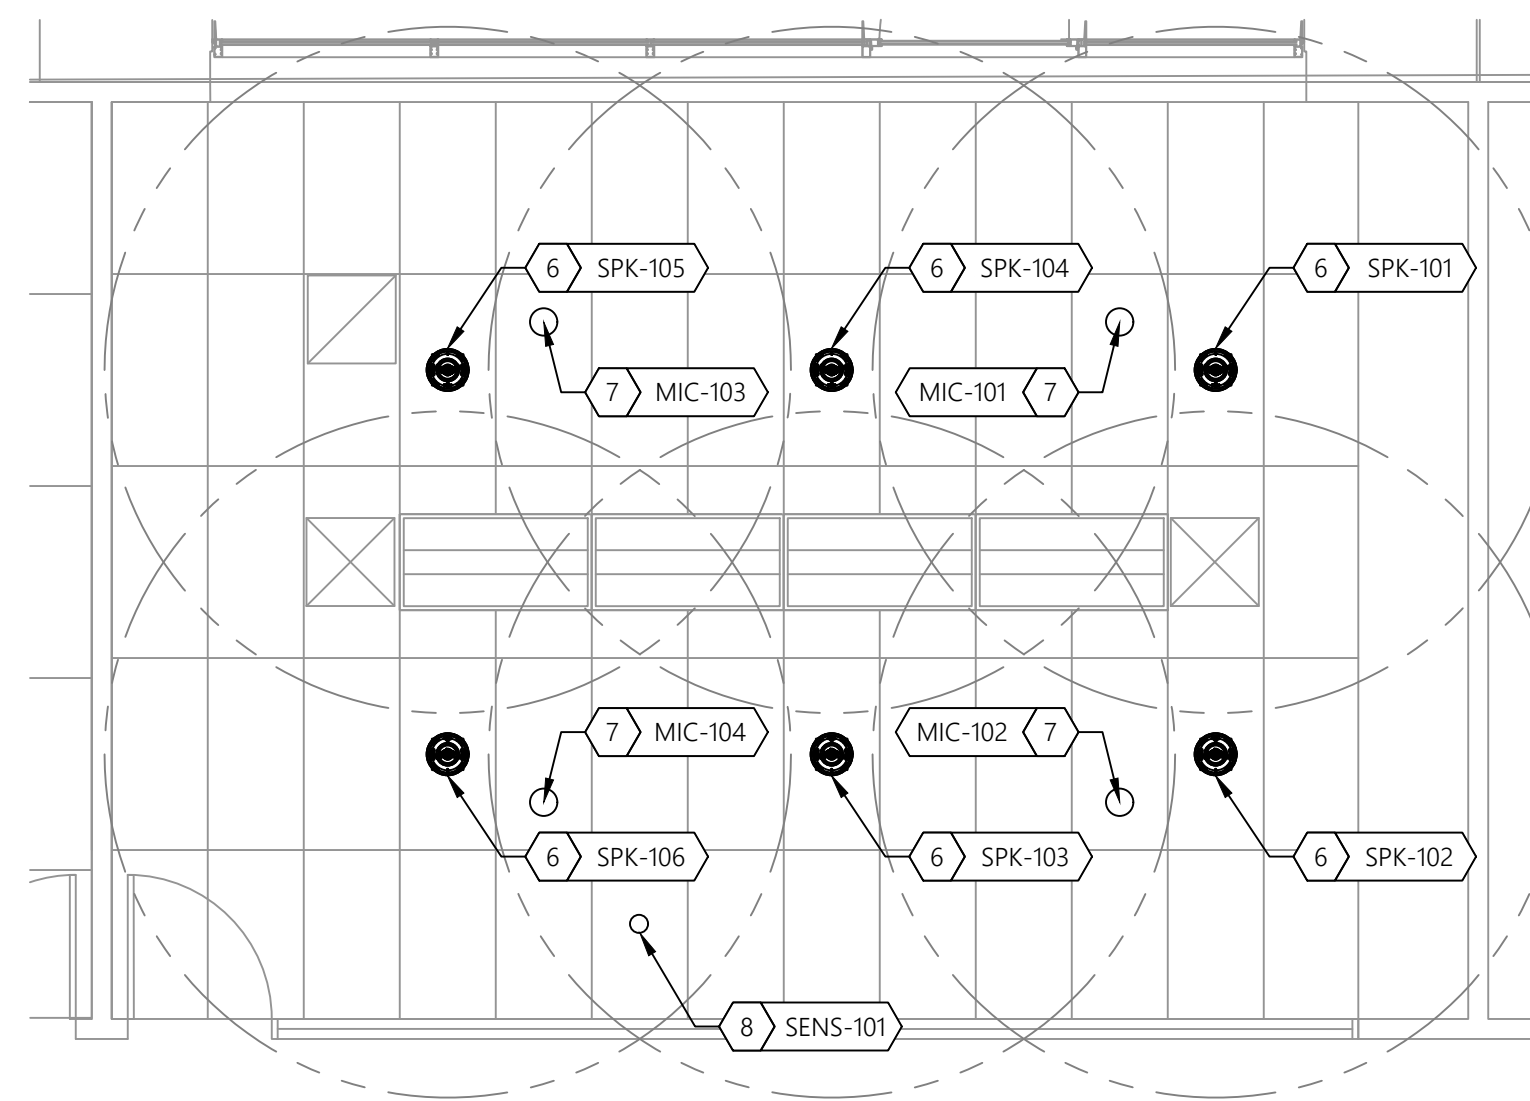


2 / AV EQUIPMENT LAYOUT - RCP VIEW

TYPICAL OF CADENZA (B-119) & SORRENTO (B-121) BOARDROOMS
Scale: 1/4" = 1'-0"

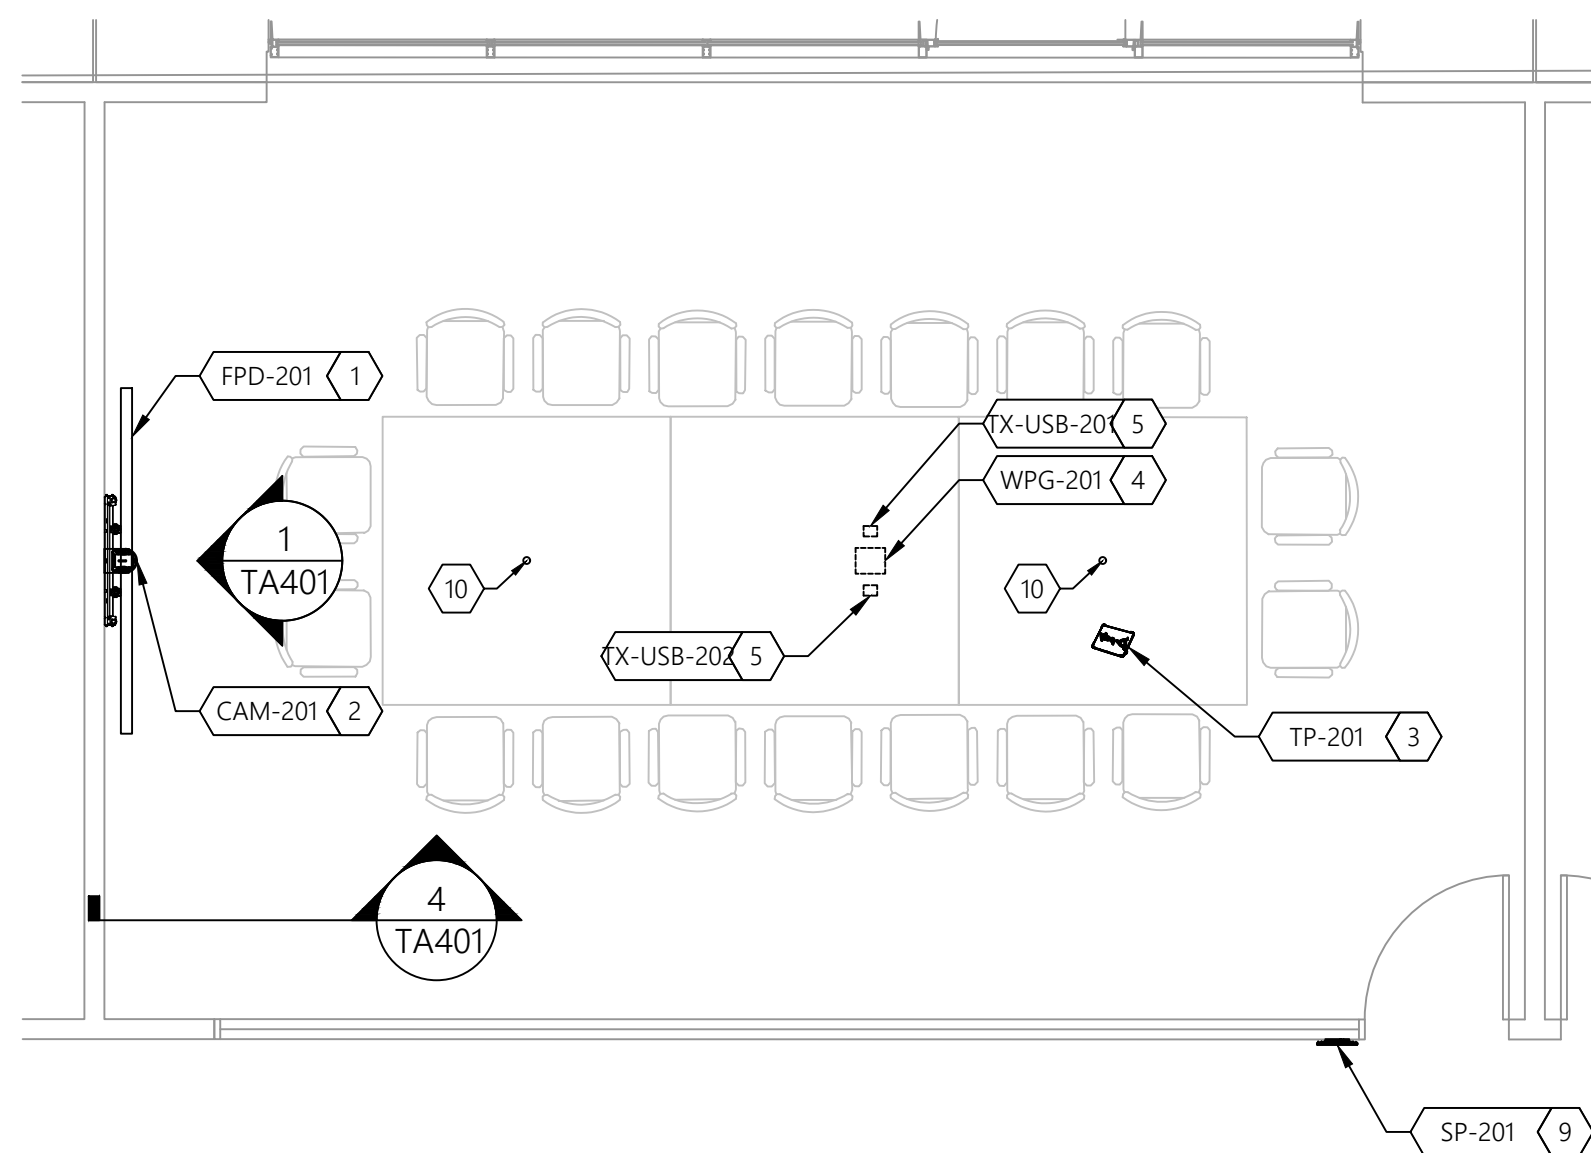

AV EQUIPMENT LAYOUT - PLAN VIEW

TYPICAL OF SEDONA (B-120) BOARDROOM
Scale: 1/4" = 1'-0"

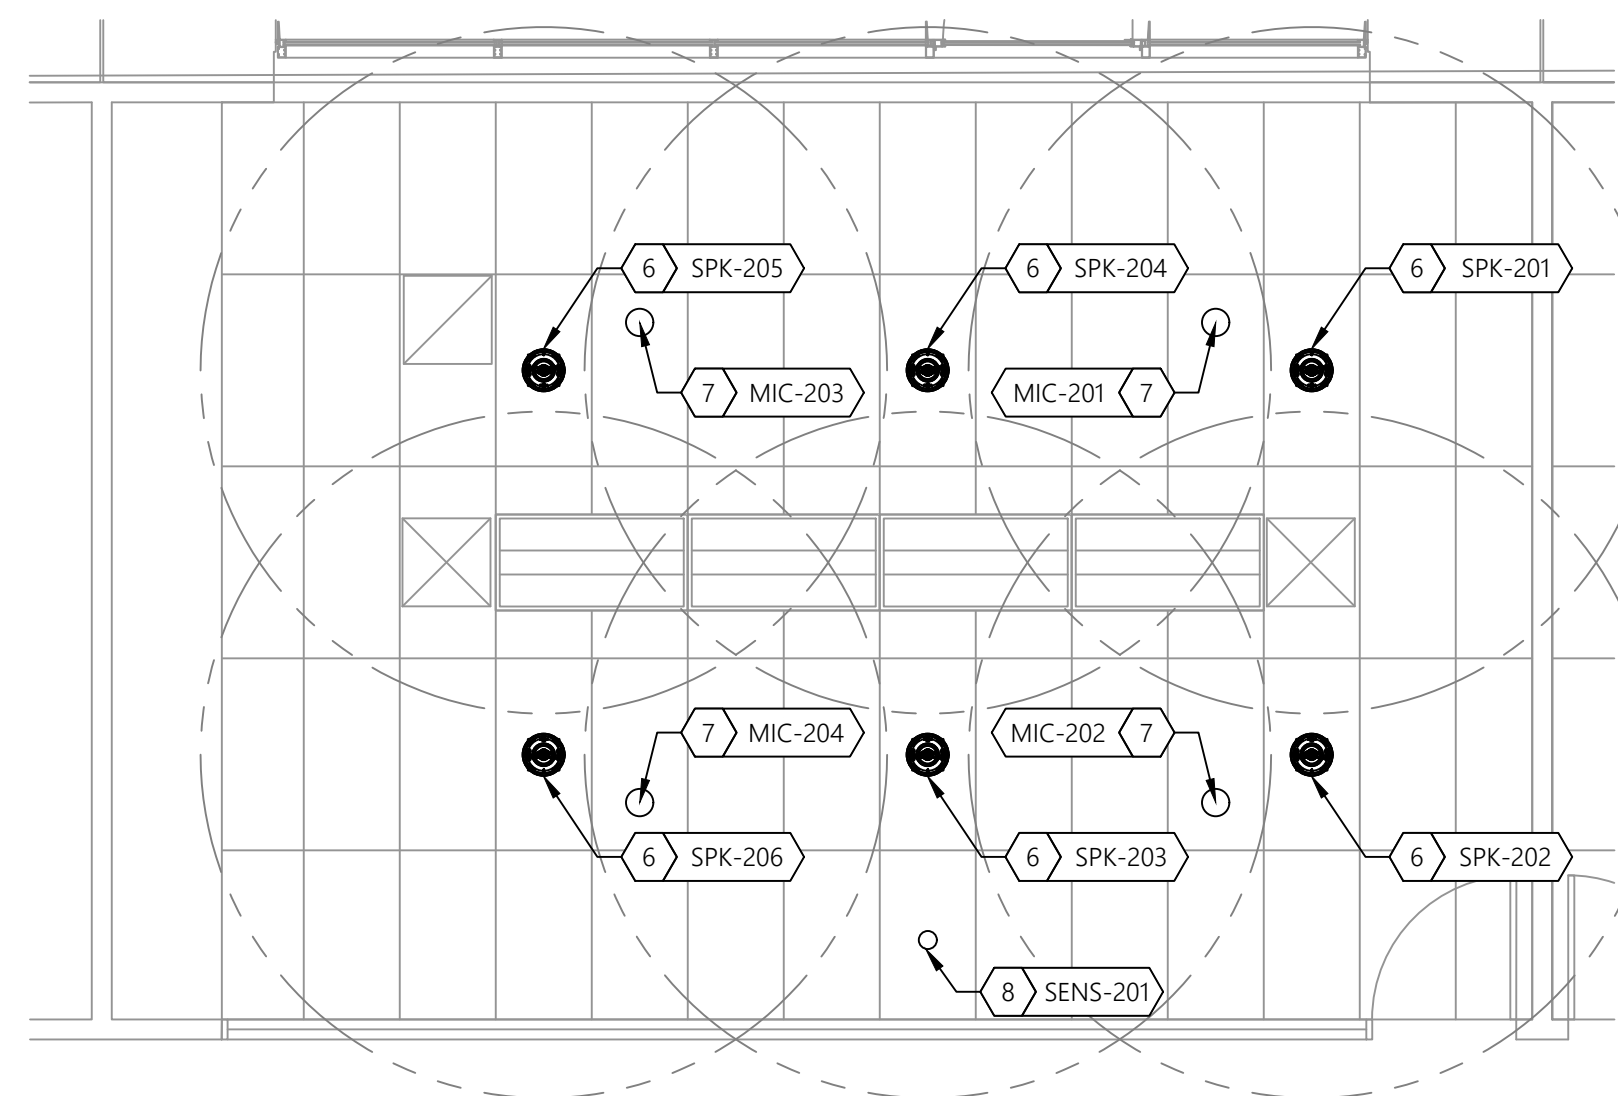

AV EQUIPMENT LAYOUT - RCP VIEW

TYPICAL OF SEDONA (B-120) BOARDROOM
Scale: 1/4" = 1'-0"

GENERAL NOTES

- A. ALL POWER, DATA TO BE PROVIDED BY OTHERS.
- B. VIDEO CONFERENCING LIGHTING SHOULD BE 55 FC AT 45° AND DIRECTED TO CAMERA.
- C. THE AV SYSTEM SHOULD RECEIVE A SINGLE PHASE FEED THAT IS PROPERLY GROUNDED.

SHEET KEYNOTES

1. SAMSUNG Q898R DISPLAY ON A PEERLESS QS-VW795-QR ARTICULATING MOUNT.
2. AVER CAM520 PRO2 PTZ CAMERA WALL MOUNTED BENEATH THE DISPLAY.
3. POLYCOM TC8 TOUCH PANEL.
4. CRESTRON AIRMEDIA WIRELESS STREAMING APPLIANCE, MOUNTED BENEATH THE TABLE.
5. ICRON USB EXTENDER, MOUNTED BENEATH THE TABLE.
6. CRESTRON SAROS IC6T CEILING SPEAKER.
7. BIAMP PARLE CEILING MIC.
8. SENSOR SWITCH CM-PDT-10 OCCUPANCY SENSOR.
9. EXTRON TLP 1025M SCHEDULING PANEL, MOUNTED TO GLASS WINDOW ADJACENT TO ENTRY DOOR.
10. TABLE GROMMET OR SIMILAR CABLE PASS-THRU, BY OTHERS.



955 E. Javelina Avenue
Mesa, Arizona 85204
T: 480.892.1071
F: 480.892.5295
www.L3AV.com

KIA

CLIENT:

BOARDROOM ALLEY PHASE 1

PROJECT NAME:

111 PETERS CANYON ROAD
IRVINE, CA
92606

SITE ADDRESS:

[illegible]

ISSUED FOR:

PROJECT NO.:	5844
--------------	------

SCALE: 1/4"=1'

DRAWN BY: M. SHERWOOD

APPROVED BY:

BUILDING:

FLOOR:



ROOM:

**AV
ENLARGEMENTS -
CADENZA,
SEDONA, &
SORRENTO**

SHEET TITLE


TA201

SHEET NUMBER:

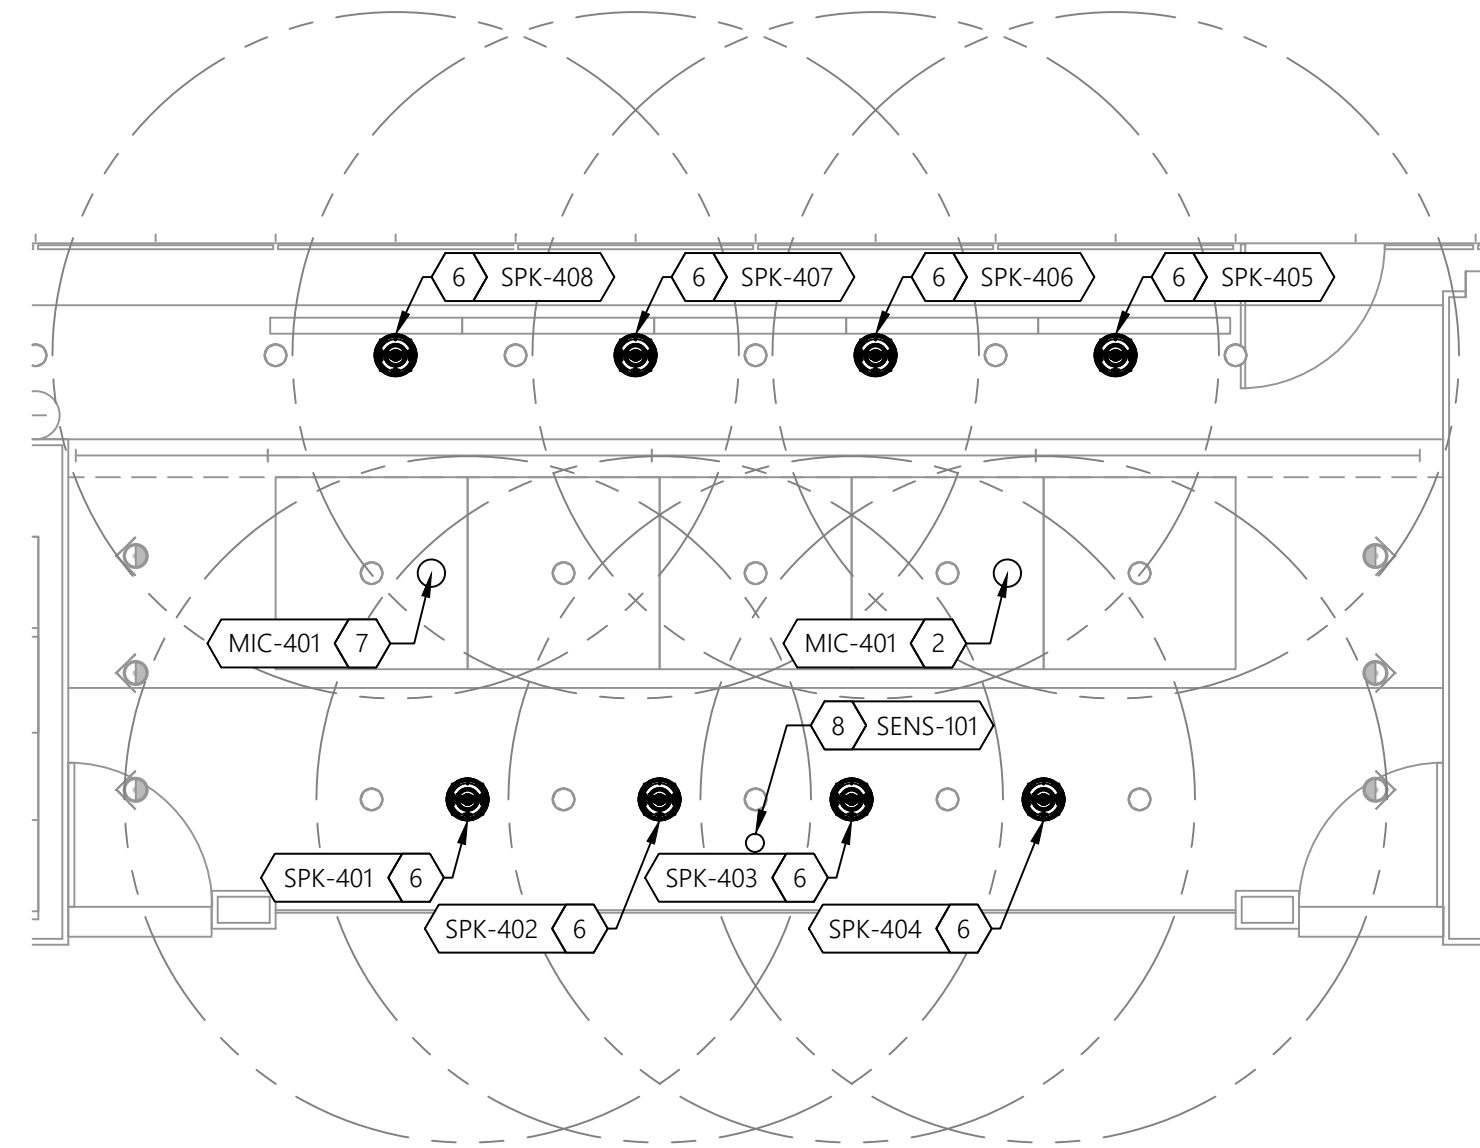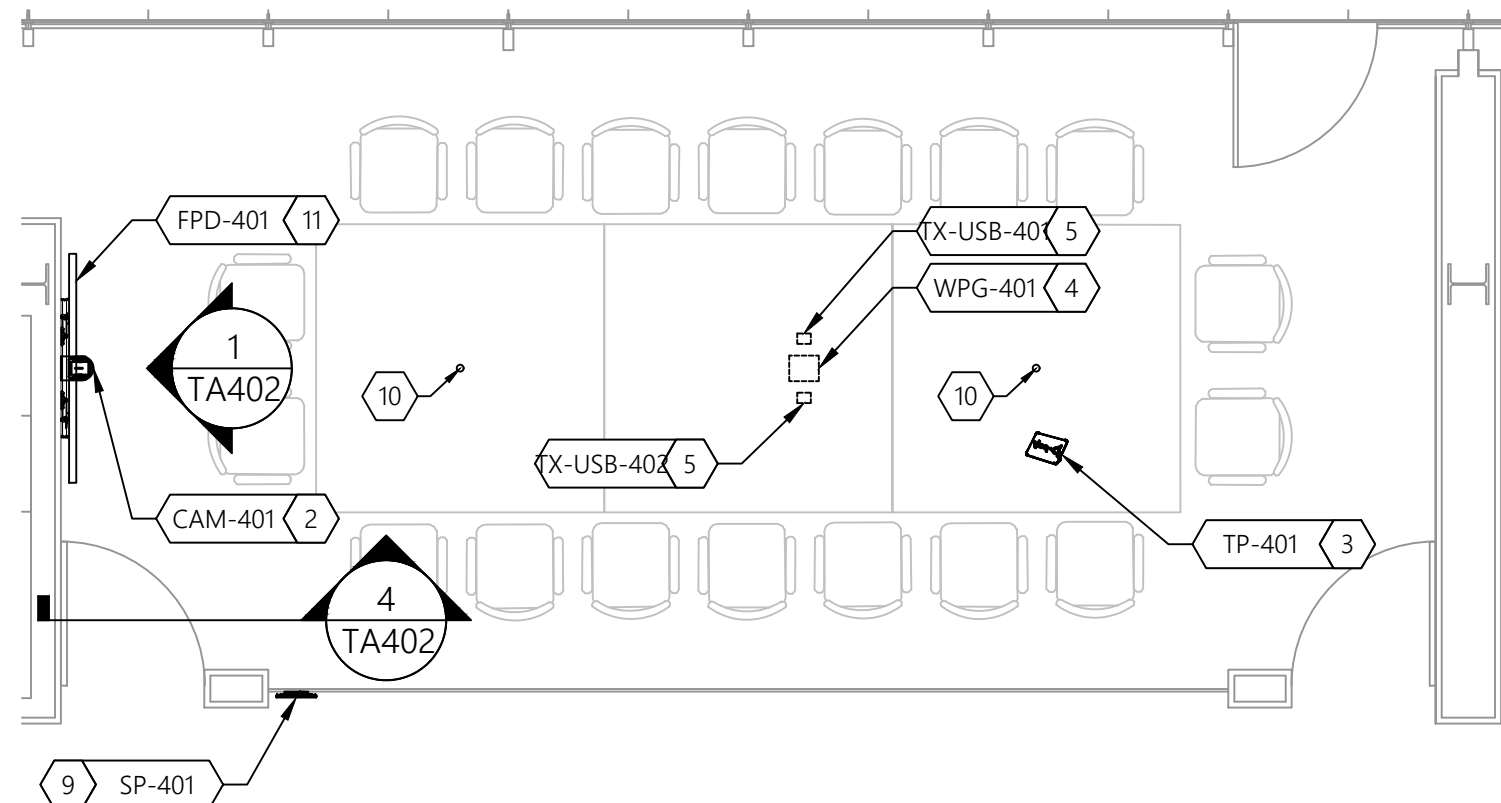


1 / AV EQUIPMENT LAYOUT - PLAN VIEW

TYPICAL OF STINGER (C-356)
Scale: 1/4" = 1'-0"

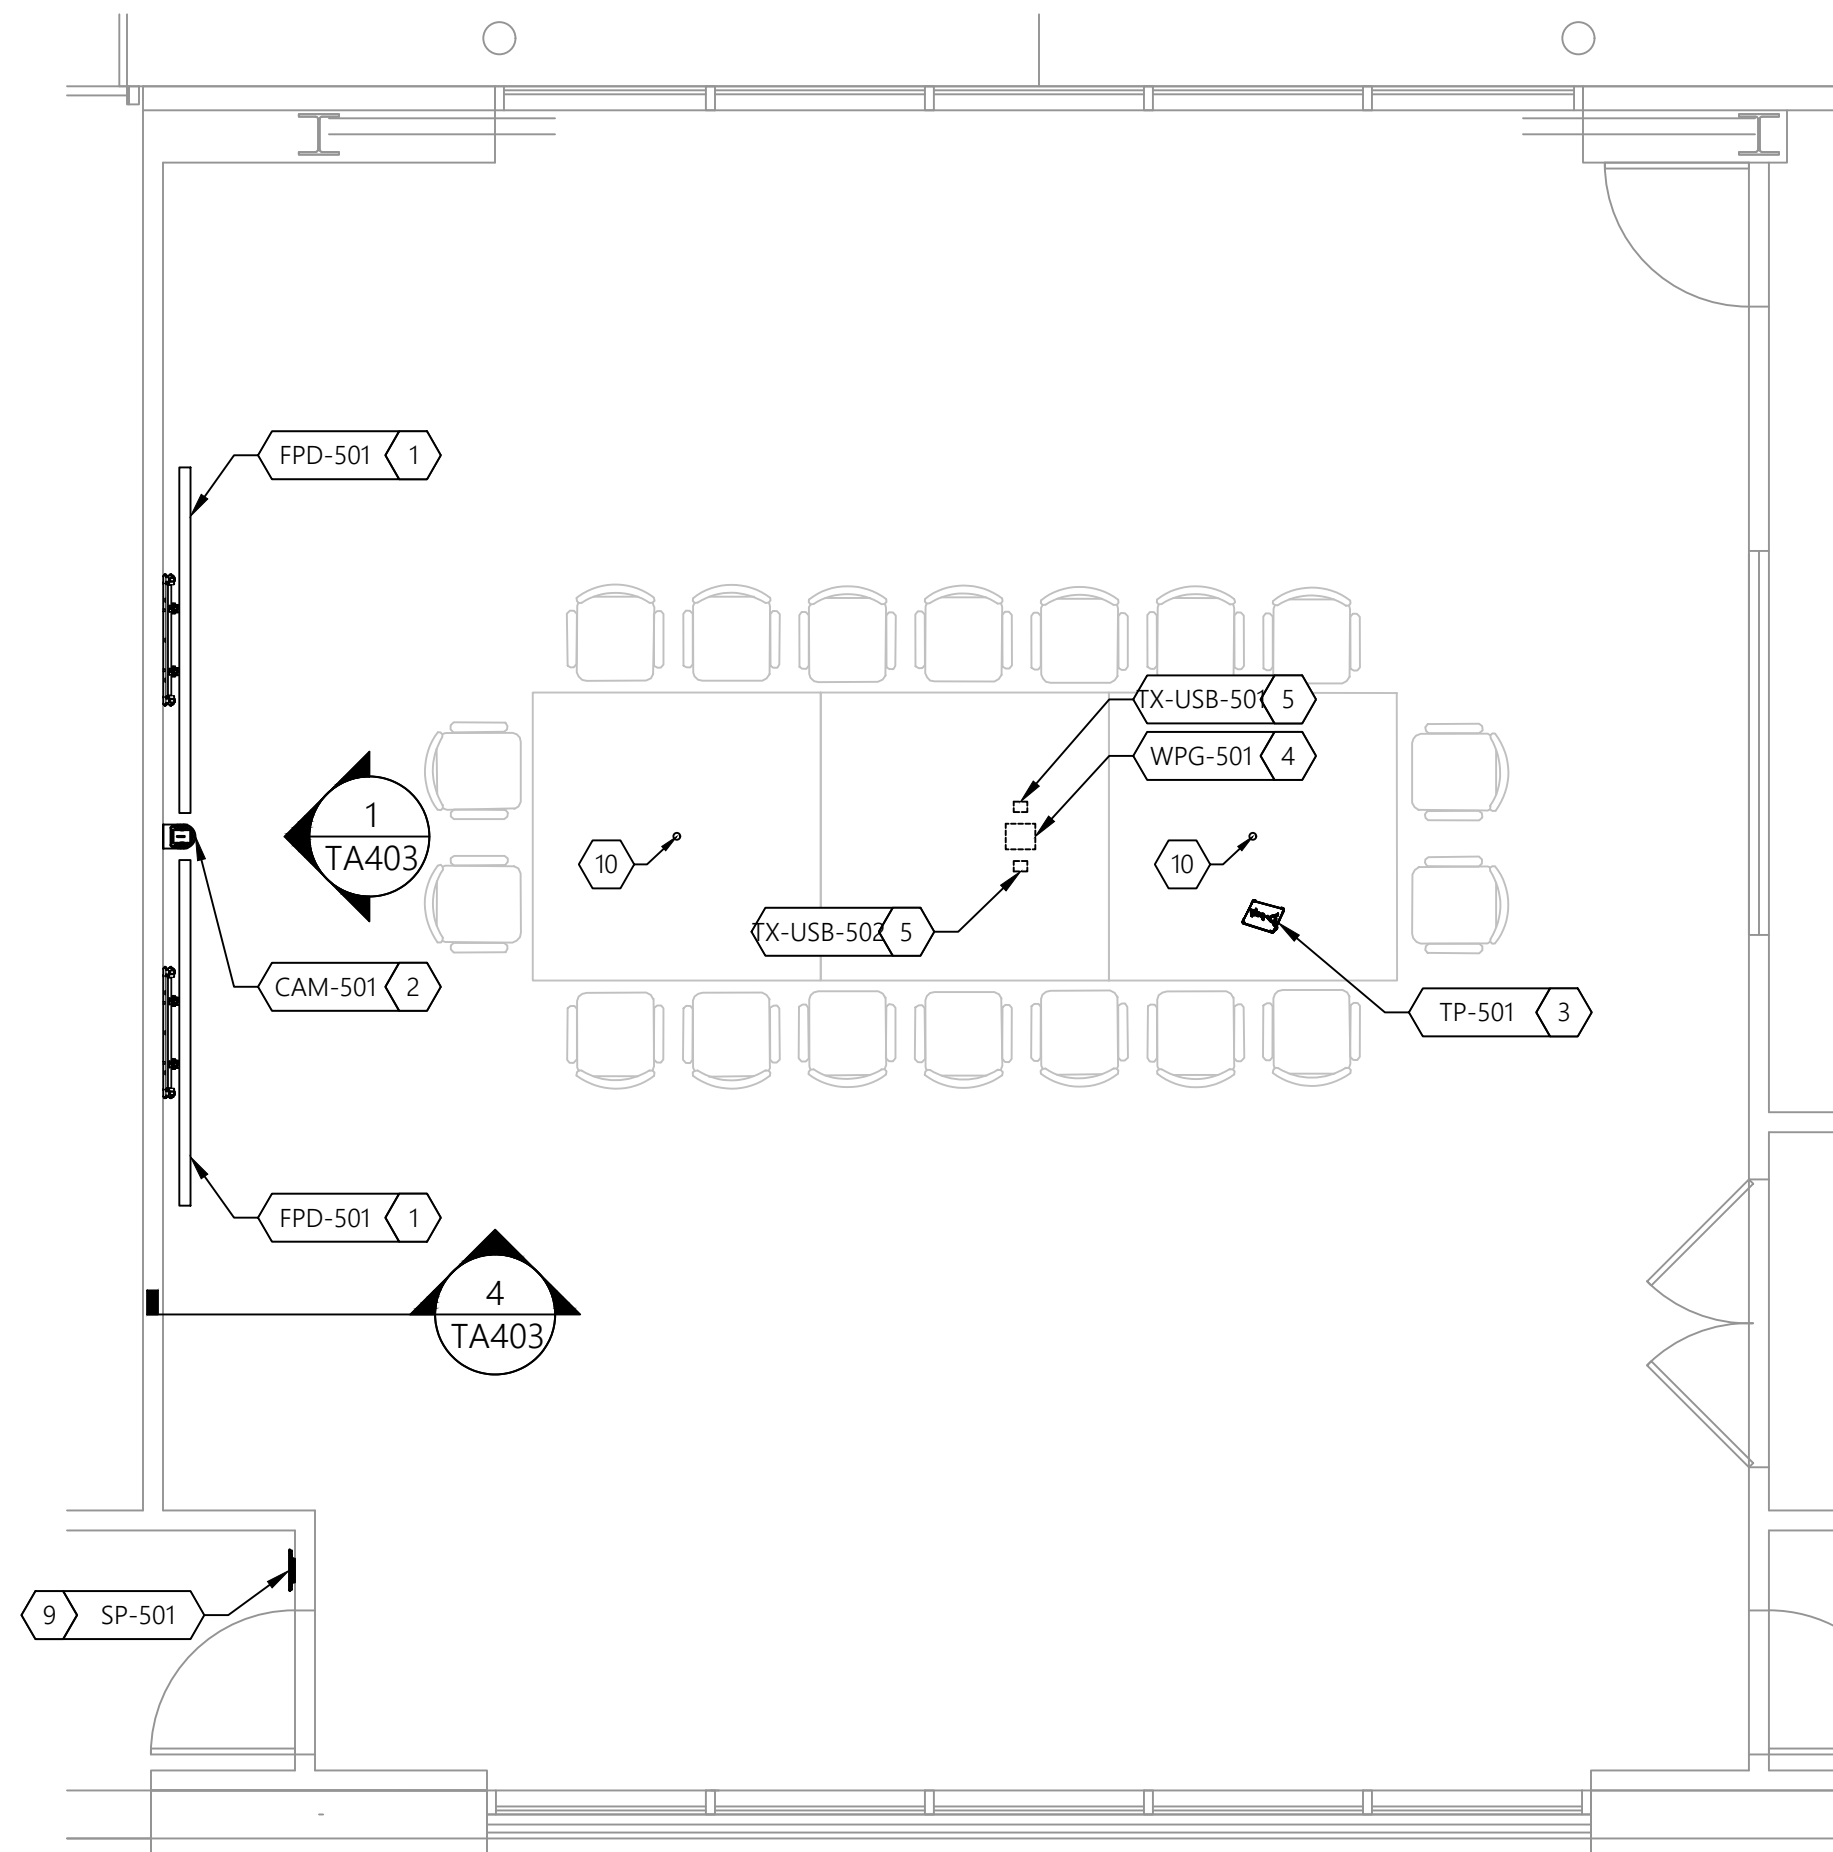

AV EQUIPMENT LAYOUT - RCP VIEW

TYPICAL OF STINGER (C-356)
Scale: 1/4" = 1'-0"

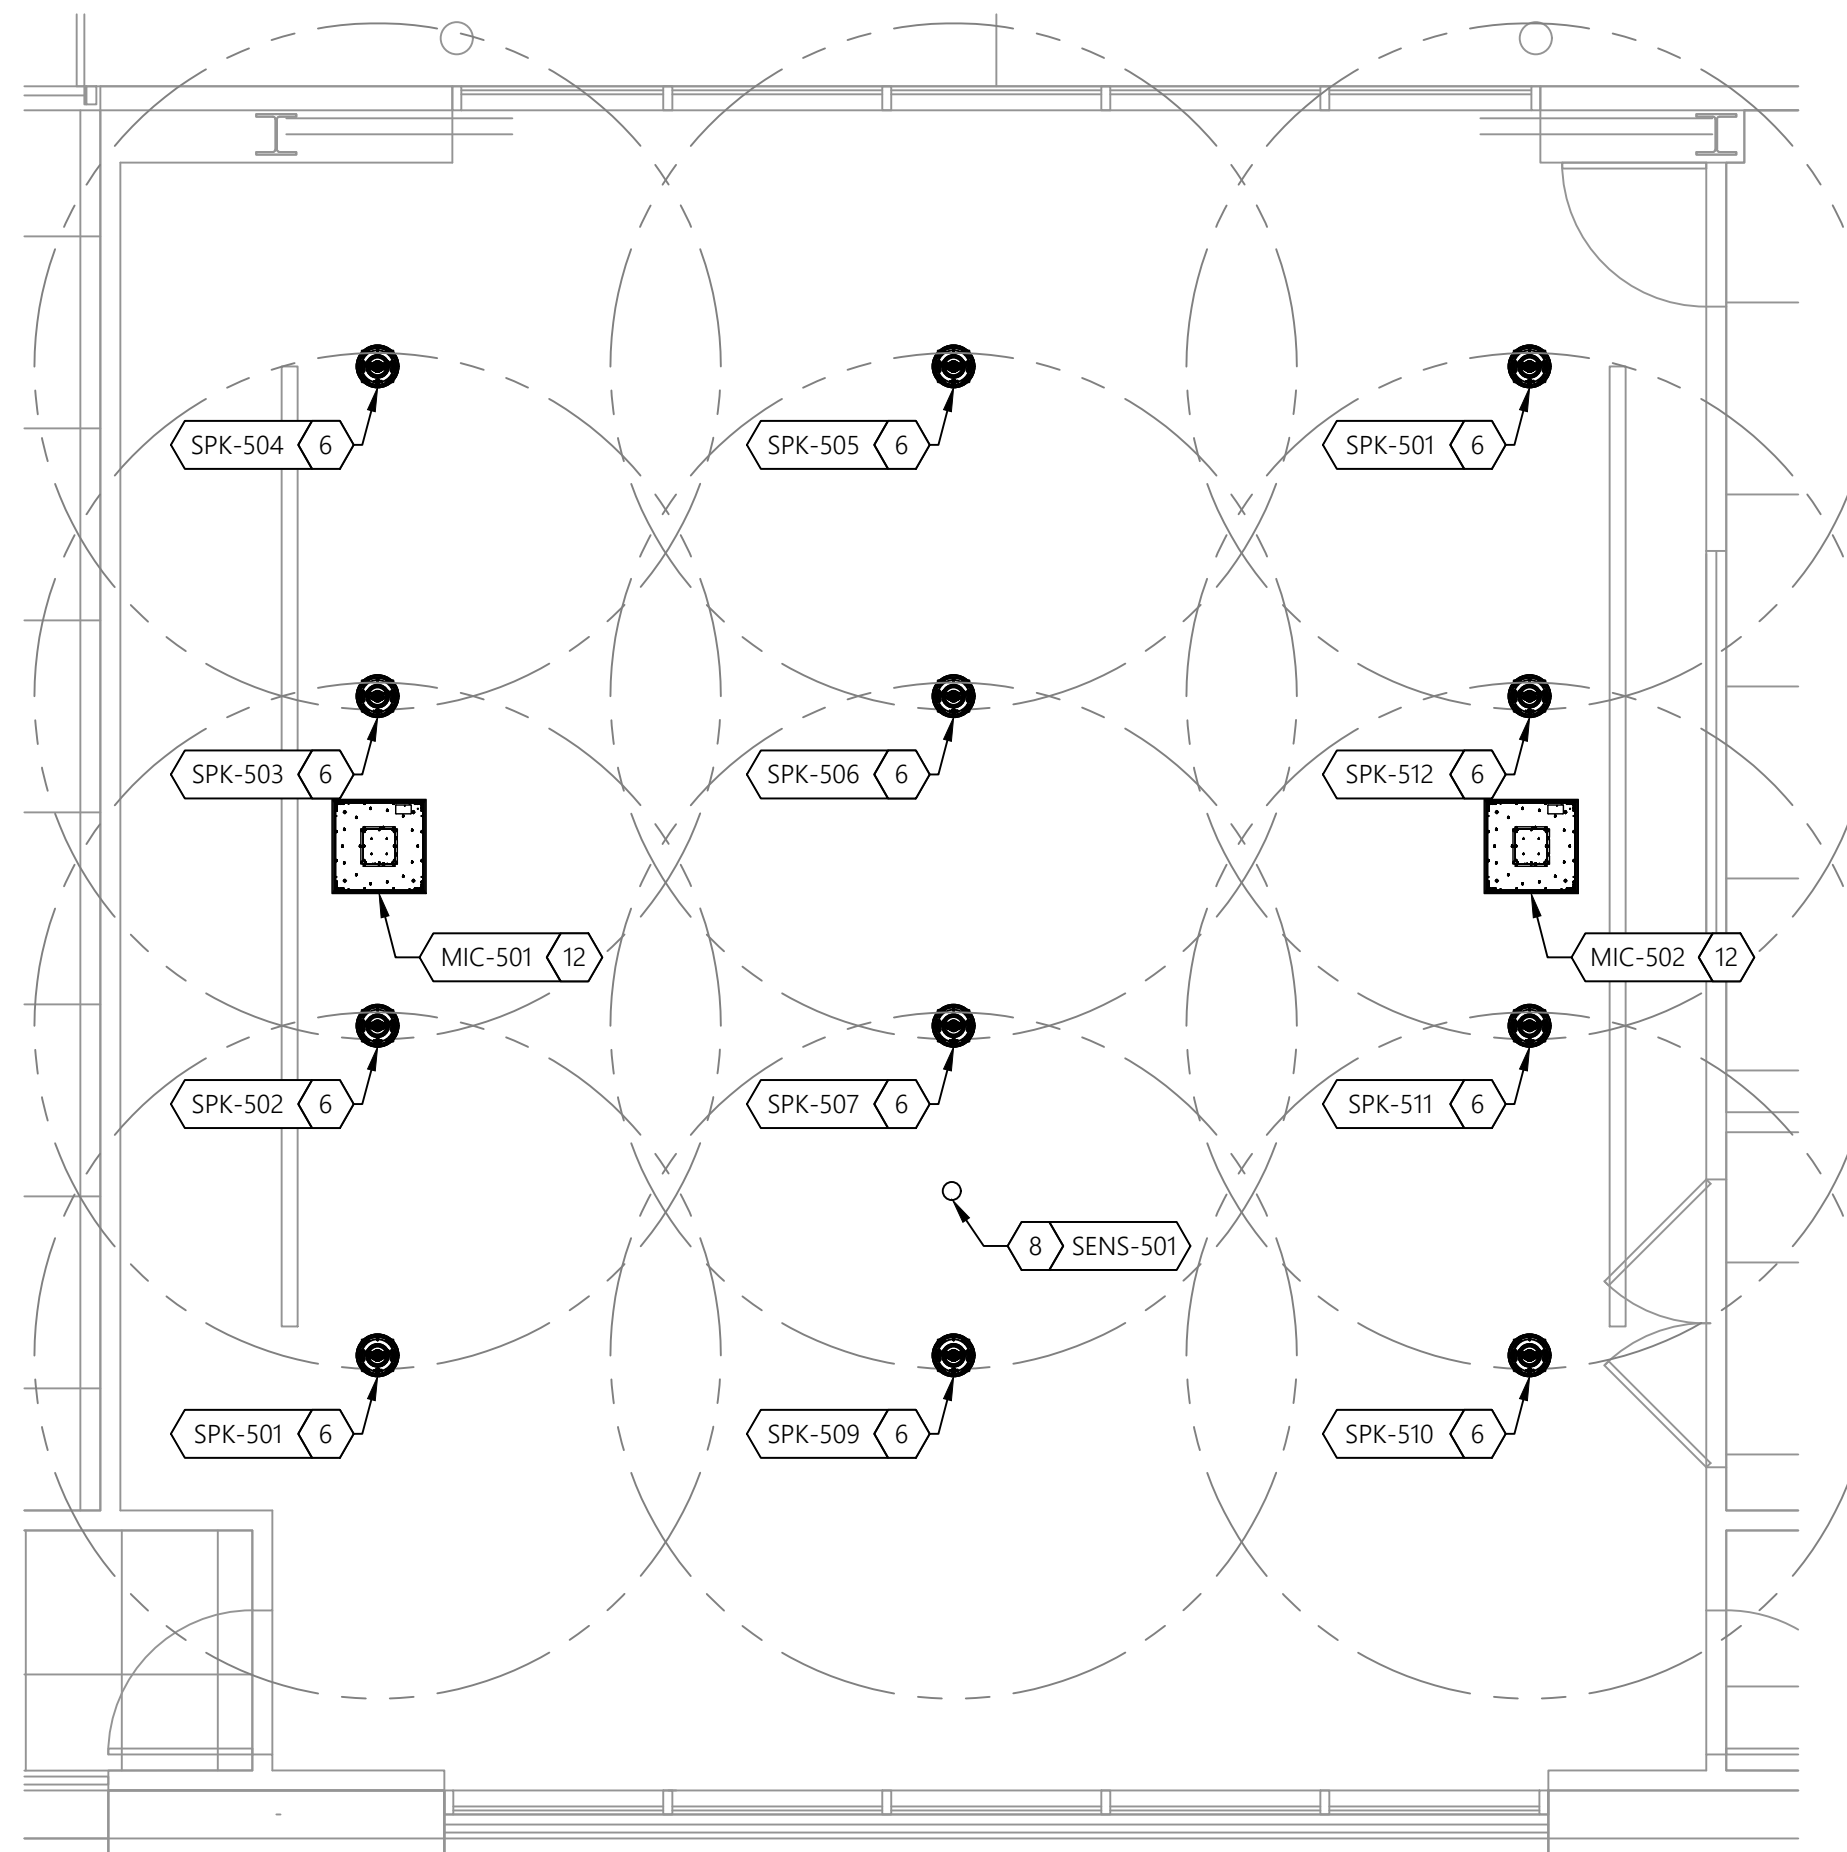

3 / AV EQUIPMENT LAYOUT - PLAN VIEW

TYPICAL OF K900 (A-162)
Scale: 1/4" = 1'-0"

AV EQUIPMENT LAYOUT - RCP VIEW

TYPICAL OF K900 (A-162)
Scale: 1/4" = 1'-0"

GENERAL NOTES

- A. ALL POWER, DATA TO BE PROVIDED BY OTHERS.
- B. VIDEO CONFERENCING LIGHTING SHOULD BE 55 FC AT 45° AND DIRECTED TO CAMERA.
- C. THE AV SYSTEM SHOULD RECEIVE A SINGLE PHASE FEED THAT IS PROPERLY GROUNDED.

SHEET KEYNOTES

1. SAMSUNG QB98R DISPLAY ON A PEERLESS DS-VW795-QR ARTICULATING MOUNT.
2. AVER CAM520 PRO2 PTZ CAMERA WALL MOUNTED BENEATH THE DISPLAY.
3. POLYCOM TC8 TOUCH PANEL.
4. CRESTRON AIRMEDIA WIRELESS STREAMING APPLIANCE, MOUNTED BENEATH THE TABLE.
5. ICRON USB EXTENDER, MOUNTED BENEATH THE TABLE.
6. CRESTRON SAROS IC6T CEILING SPEAKER.
7. BIAMP PARLE CEILING MIC.
8. SENSOR SWITCH CM-PDT-10 OCCUPANCY SENSOR.
9. EXTRON TLP 1025M SCHEDULING PANEL, MOUNTED TO GLASS WINDOW ADJACENT TO ENTRY DOOR.
10. TABLE GROMMET OR SIMILAR CABLE PASS-THRU, BY OTHERS.
11. SAMSUNG QB65R DISPLAY ON A CHIEF LTM1U WALL MOUNT.
12. SHURE MXA910 CEILING MIC ARRAY.

INSTALL NOTES

- FOR STINGER, REPLACE ALL EXISTING SPEAKERS AND REUSE LOCATIONS FOR NEW SPEAKERS.
- FOR K900, REPLACE ALL EXISTING SPEAKERS AND REUSE LOCATIONS FOR NEW SPEAKERS. INSTALL THE REMAINING SPEAKERS IN THE DROP TILE CEILING, ALIGNED AS BEST AS POSSIBLE WITH THE SPEAKERS INSTALLED IN THE HARD LID.



955 E. Javelina Avenue
Mesa, Arizona 85204
T: 480.892.1071
F: 480.892.5295
www.L3AV.com

KIA

CLIENT:

BOARDROOM ALLEY PHASE 1

PROJECT NAME:

111 PETERS CANYON ROAD
IRVINE, CA
92606

SITE ADDRESS:

[illegible]

ISSUED FOR:

PROJECT NO.:	5844
--------------	------

SCALE: 1/4"=1'

DRAWN BY: M. SHERWOOD

APPROVED BY:

BUILDING:

FLOOR:

ROOM:

AV ENLARGEMENTS - STINGER & K900

SHEET TITLE

TA202

SHEET NUMBER: