

GENERAL NOTES

- ALL DIMENSIONS ARE IN MM UNLESS OTHERWISE STATED OTHERWISE REFER TO ENGINEER FOR ALL STRUCTURAL AND REINFORCING DESIGN
- NO DIMENSIONS ARE TO BE SCALED FROM THE DRAWING
- ALL DRAWINGS ARE TO BE READ IN CONJUNCTION WITH OTHER DRAWINGS ON THE SET
- ANY DISCREPANCIES FOUND IN THIS DRAWING OR ANY RELATED DOCUMENTS ARE TO BE REPORTED TO THE ARCHITECT
- ALL CONSTRUCTION TO COMPLY WITH RELEVANT CLAUSES OF THE NEW ZEALAND BUILDING CODE AND LOCAL AUTHORITIES

LEGEND

- FIRE EXTINGUISHER
- BOUNDARY LINE
- EMERGENCY ASSEMBLY POINT
- HAZARDOUS AREA ATMOSPHERE ZONE - STORAGE ONLY AS PER AS/NZS60079.10.1: 2009 SECTION ZA.5.2.3 B (IV) WHERE PACKAGES OF VOLUMES GREATER THAN MINOR STORAGE AS DEFINED IN AS1940 REMAIN CLOSED.
- ZONE TWO - EXTENT OF INADEQUATELY SPACE, E.G. THE INTERIOR OF THE STRUCTURE AND WITHIN THE SPACE FROM GROUND LEVEL TO ONE METER ABOVE.
- LPG CYLINDER SWAP CABINET, HAZARDOUS ZONE 1.5M

TRAILLITE
Caravans and Motorhomes Ltd
77 Paerata rd

PROJECT

FIRE WARDEN PLANS

68 - 70 ADAMS DRIVE
PUKEKOHE

TITLE

WAREHOUSE GROUND FL

SCALE

A3, 1:200

DRAWN:

JASON BULL

JOB NO.

VERSION

SHEET NO.

0001

1A

A01







NORTH

A D A M S D R

GENERAL NOTES

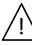- ALL DIMENSIONS ARE IN MM UNLESS OTHERWISE STATED OTHERWISE REFER TO ENGINEER FOR ALL STRUCTURAL AND REINFORCING DESIGN
- NO DIMENSIONS ARE TO BE SCALED FROM THE DRAWING
- ALL DRAWINGS ARE TO BE READ IN CONJUNCTION WITH OTHER DRAWINGS ON THE SET
- ANY DISCREPANCIES FOUND IN THIS DRAWING OR ANY RELATED DOCUMENTS ARE TO BE REPORTED TO THE ARCHITECT
- ALL CONSTRUCTION TO COMPLY WITH RELEVANT CLAUSES OF THE NEW ZEALAND BUILDING CODE AND LOCAL AUTHORITIES

LEGEND

-  FIRE EXTINGUISHER
-  BOUNDARY LINE
-  EMERGENCY ASSEMBLY POINT
-  HAZARDOUS AREA ATMOSPHERE ZONE - STORAGE ONLY AS PER AS/NZS60079.10.1: 2009 SECTION ZA.5.2.3 B (II) WHERE PACKAGES OF VOLUMES GREATER THAN MINOR STORAGE AS DEFINED IN AS1940 REMAIN CLOSED.
-  ZONE: TWO - EXTENT OF INADEQUATELY SPACE, E.G. THE INTERIOR OF THE STRUCTURE AND WITHIN THE SPACE FROM GROUND LEVEL TO ONE METER ABOVE.
-  LPG CYLINDER SWAP CABINET, HAZARDOUS ZONE 1.5M

TRAILLITE
Caravans and Motorhomes Ltd
77 Paerata rd

PROJECT

FIRE WARDEN PLANS

68 - 70 ADAMS DRIVE
PUKEKOHE


TITLE

WAREHOUSE FIRST FL


SCALE

DRAWN:	JASON BULL
JOB NO.	SHEET NO.

0001	1A	A02
------	----	-----

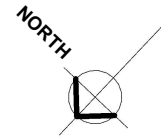

A
D
A
M
S
D
R

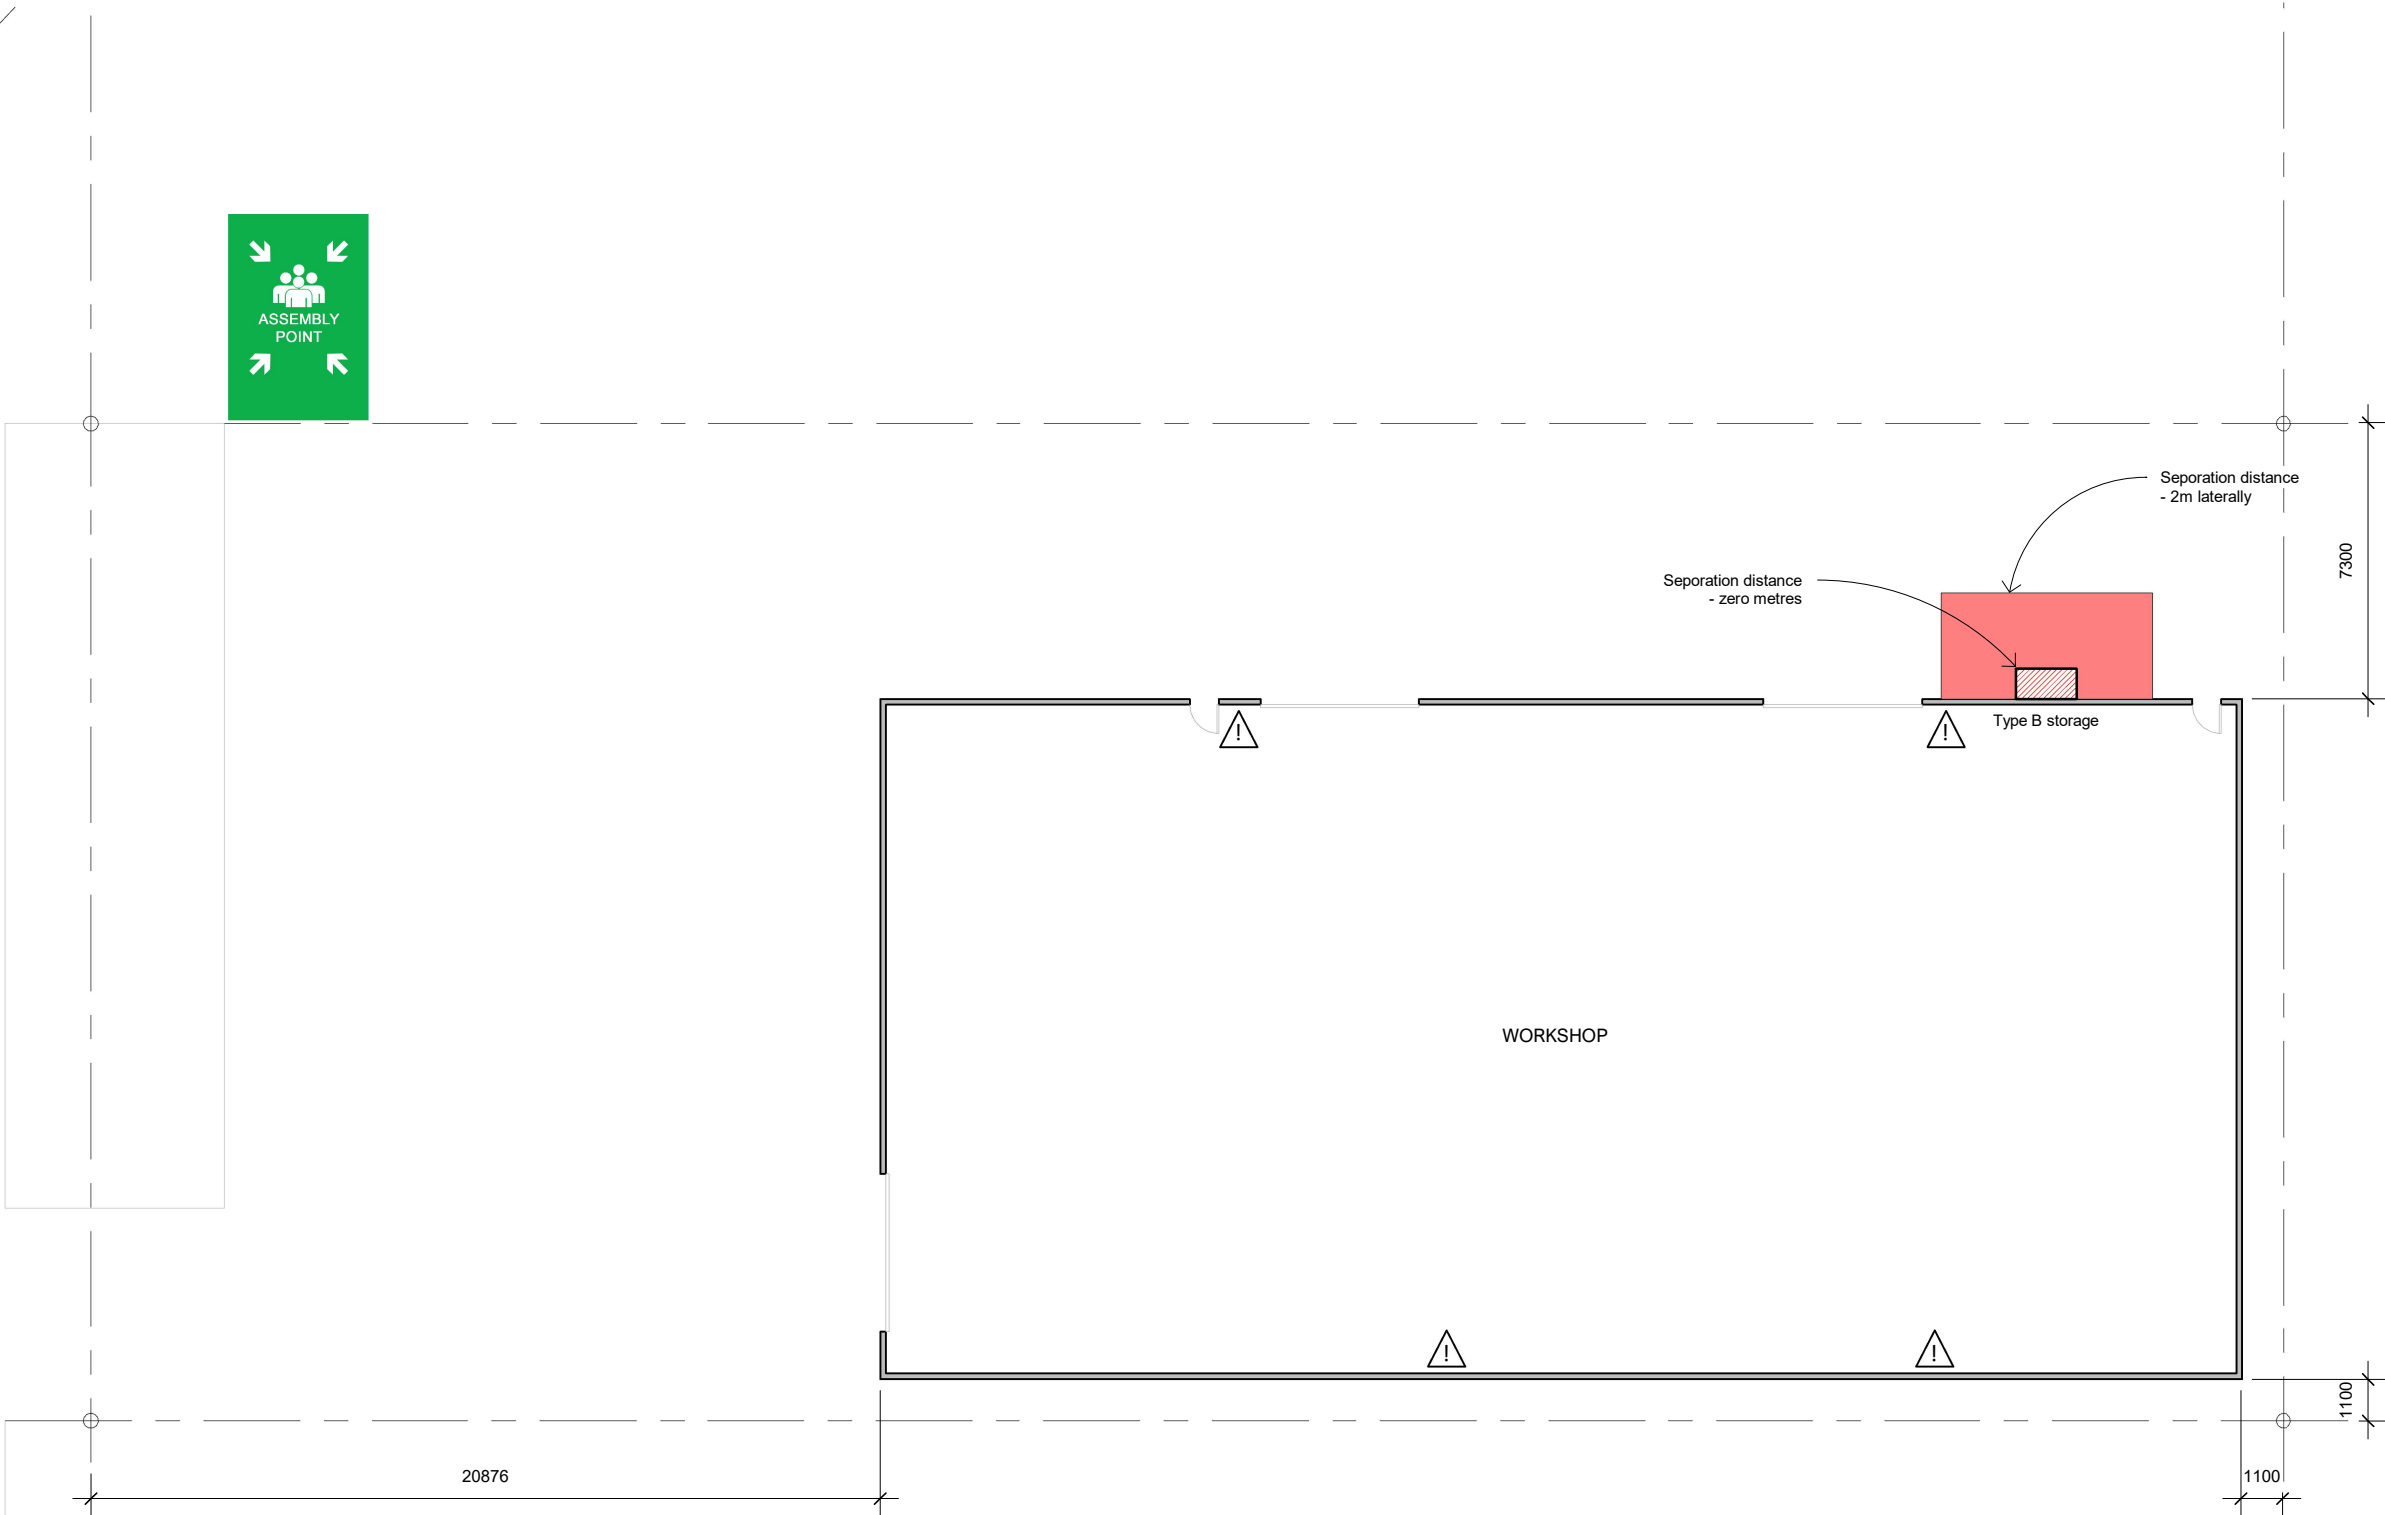

GENERAL NOTES

- ALL DIMENSIONS ARE IN MM UNLESS OTHERWISE STATED OTHERWISE REFER TO ENGINEER FOR ALL STRUCTURAL AND REINFORCING DESIGN
- NO DIMENSIONS ARE TO BE SCALED FROM THE DRAWING
- ALL DRAWINGS ARE TO BE READ IN CONJUNCTION WITH OTHER DRAWINGS ON THE SET
- ANY DISCREPANCIES FOUND IN THIS DRAWING OR ANY RELATED DOCUMENTS ARE TO BE REPORTED TO THE ARCHITECT
- ALL CONSTRUCTION TO COMPLY WITH RELEVANT CLAUSES OF THE NEW ZEALAND BUILDING CODE AND LOCAL AUTHORITIES

LEGEND

- FIRE EXTINGUISHER
- BOUNDARY LINE
- EMERGENCY ASSEMBLY POINT
- HAZARDOUS AREA ATMOSPHERE ZONE - STORAGE ONLY AS PER AS/NZS60079.10.1: 2009 SECTION ZA.5.2.3 B (II) WHERE PACKAGES OF VOLUMES GREATER THAN MINOR STORAGE AS DEFINED IN AS1940 REMAIN CLOSED.
- ZONE: TWO - EXTENT OF INADEQUATELY SPACE, E.G. THE INTERIOR OF THE STRUCTURE AND WITHIN THE SPACE FROM GROUND LEVEL TO ONE METER ABOVE.

TRAILLITE
Caravans and Motorhomes Ltd
77 Paerata rd

PROJECT

FIRE WARDEN PLANS

68 - 70 ADAMS DRIVE
PUKEKOHE

TITLE
PANEL PLANT GROUND FL

SCALE

DRAWN: JASON BULL
JOB NO. VERSION SHEET NO.

0001 1A A03