


AV EQUIPMENT LAYOUT - FLOOR 1 PLAN VIEW

ROOMS 107 & 115 Scale: 3/8" = 1'-0"

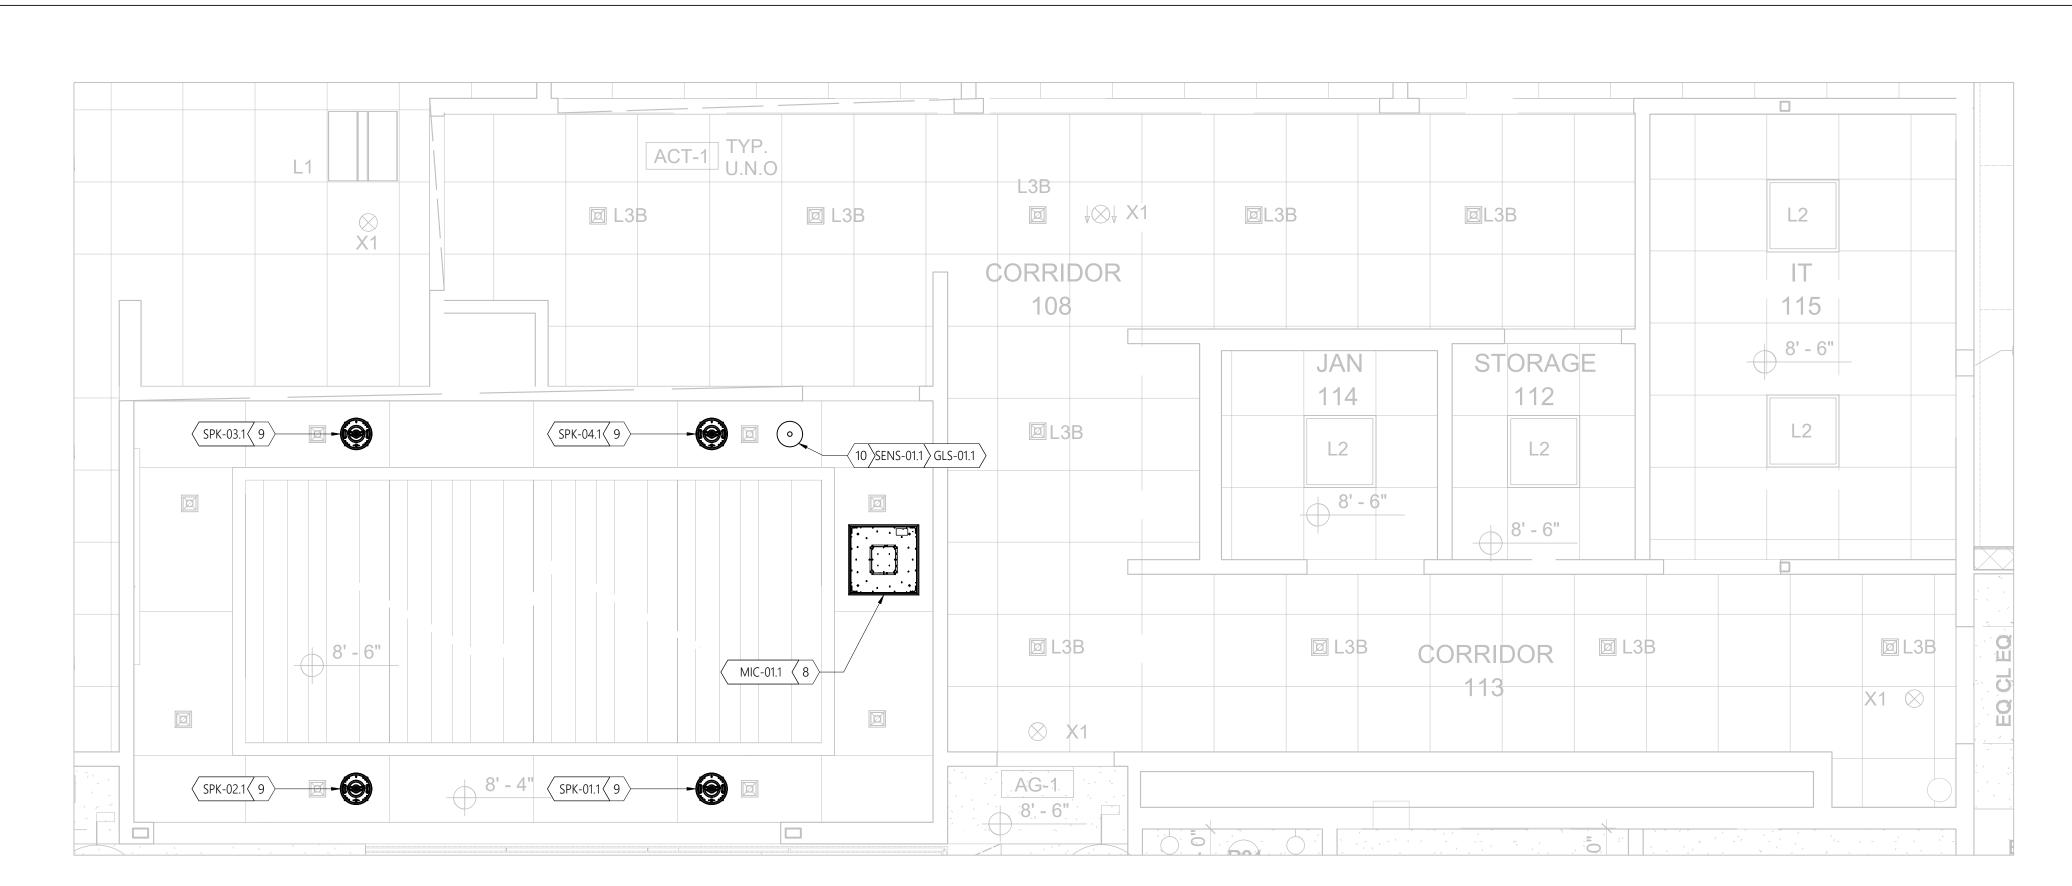

AV EQUIPMENT LAYOUT - FLOOR 1 RCP VIEW

ROOMS 107 & 115 Scale: 3/8" = 1'-0"

GENERAL NOTES

- A. ALL POWER, DATA TO BE PROVIDED BY OTHERS.
- B. VIDEO CONFERENCING LIGHTING SHOULD BE 55 FC AT 45° AND DIRECTED TO CAMERA.
- C. THE AV SYSTEM SHOULD RECEIVE A SINGLE PHASE FEED THAT IS PROPERLY GROUNDED.

SHEET KEYNOTES

- 1. 98" FLAT PANEL DISPLAY WITH TILTING WALL MOUNT
- 2. PTZ CAMERA MOUNTED BELOW DISPLAY
- 3. 10" CONTROL TOUCH PANEL
- 4. OWNERS CABLE CUBBY
- 5. AIRMEDIA & UC-PR BELOW TABLE
- 6. BEHIND DISPLAY: HDMI RX, USB RX (X2), OFCI SFF
- 7. RACK LOCATION: COORDINATE WITH OWNER
- 8. CEILING MIC ARRAY. FIELD VERIFY **EXACT LOCATION**
- 9. 6" CEILING SPEAKERS. FIELD VERIFY EXACT LOCATION
- 10. OCCUPANCY SENSOR/ GLS-SIM. FIELD VERIFY EXACT LOCATION
- 11. CRESTRON SCHEDULING PANEL
- 12. 7" WALL MOUNTED TOUCH PANEL 13. 75" FLAT PANEL DISPLAY AND
- TILTING WALL MOUNT 14. HDMI RX BEHIND DISPLAY

955 E. Javelina Avenue Mesa, Arizona 85204 T: 480.892.1071 F: 480.892.5295 www.L3AV.com

TESIS LABS

CLIENT:

SCOTTSDALE OFFICE

PROJECT NAME:

8125 N 86TH PLACE SCOTTSDALE, AZ 85258

SITE ADDRESS:

NO.: DATE DESCRIPTION REVIEW FOR REVIEW FOR CONSTRUCTION 01/10/2021 AV EQUIPMENT LAYOUTS

ISSUED FOR:

PROJECT NO.: 5630

SCALE:

S. WILCOX DRAWN BY:

3/8"=1'

107 & 115

M. FOGNANI APPROVED BY:

SCOTTSDALE BUILDING:

FLOOR:

ROOM:

ENLARGED AV EQUIPMENT LAYOUT

SHEET TITLE

TA201

SHEET NUMBER:

PLOT DATE: 1/14/2022 11:18 AM