


## M-A2056 CONFERENCE ROOM - ELEVATION Scale: 1/2" = 1'-0"

M-A2056 CONFERENCE ROOM - SIGHTLINE STUDY

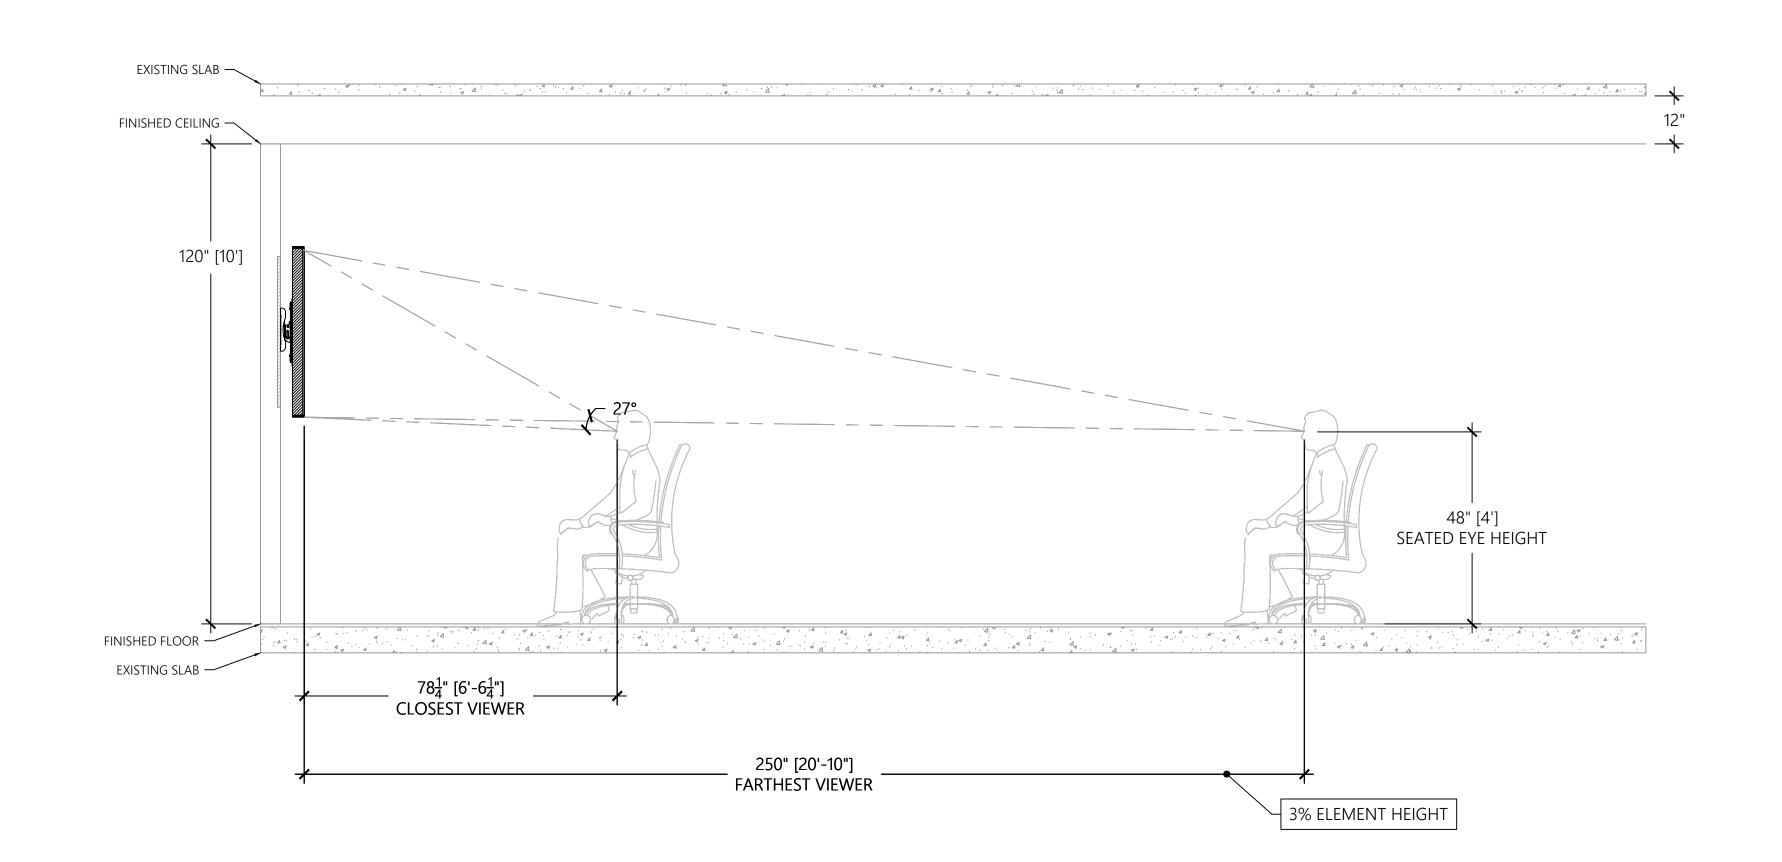

## GENERAL NOTES

- A. ROOM LAYOUTS ARE TYPICAL AND ARE FOR REFERENCE ONLY. REFER TO ARCHITECTURAL PLANS FOR EXACT ROOM LAYOUTS
- C. THE AV SYSTEM SHOULD RECEIVE A SINGLE PHASE FEED THAT IS PROPERLY GROUNDED.
- D. ALL CIRCUITS TO BE 20A. VOLTAGE DICTATED BY REGION.

## ○ SHEET KEYNOTES

- 1. SAMSUNG QB85R 85" COMMERCIAL DISPLAY.
- 2. PEERLESS-AV PA762 WALL MOUNT. 3. AVER COM520PR2 CONFERENCE CAMERA WITH INCLUDED WALL

MOUNT.

- 4. EC/OWNER PROVIDED POKE THRU OR FLOOR BOX WITH 1" CONDUIT CONNECTED TO J-BOX BEHIND CREDENZA.
- 5. CRESTRON TS-1070-B-S TABLETOP TOUCH SCREEN.
- 6. CRESTRON HD-TX-101-C-E TRANSMITTER MOUNTED UNDER
- 7. SHURE MXA920W-US CEILING ARRAY MICROPHONE.
- 8. SONANCE PS-C63RT CEILING SPEAKER.
- 9. POWER & DATA PROVIDED BY OTHERS.
- 10. 1-GANG J-BOX WITH 1-1/4" CONDUIT STUBBED TO ACCESIBLE SPACE.
- 11. 2-GANG J-BOX WITH 1-1/4" CONDUIT CONNECTED TO J-BOX
- 12. EXTRON CABLE CUBBY 500.
- 13. 1-GANG J-BOX WITH 1" CONDUIT.
- 14. CRESTRON USB-EXT2-REMOTE-1G-W WALL
- 15. LEGRAND C5 FF27-3 CREDENZA.

955 E. Javelina Avenue Mesa, Arizona 85204 T: 480.892.1071 F: 480.892.5295 www.L3AV.com

CLIENT:

PROJECT NAME:

SITE ADDRESS:

NO.:	DATE	DESCRIPTION
-	08/03/2022	FOR REVIEW

PROJECT NO.:

SCALE:

1/2"=1

DRAWN BY:

APPROVED BY:

BUILDING:

FLOOR:

ROOM:

AV ELEVATIONS, **SECTIONS AND** SIGHTLINE STUDY

SHEET TITLE

**TA401** 

SHEET NUMBER:

PLOT DATE: 8/3/2022 6:48 PM

Scale: 1/2" = 1'-0"

©2022 LEVEL 3 AUDIO VISUAL